

***Wynwood Norte**



are_204

- ben (2)
- chi (1)
- daniel (10)
- fabi (7)
- isabella (3)
- jacyn (1)
- justin (1)
- nathan (1)
- meghan (1)
- nicole (1)
- daria (1)
- sophie (1)

_prof. s.j.



"Nobody wanted this place"






"Although from many nationalities we keep together, We are a family"



" the sun is being blocked now, we hardly get sun anymore (as she pointed at the massive buildings in the city) because of the development in the city"



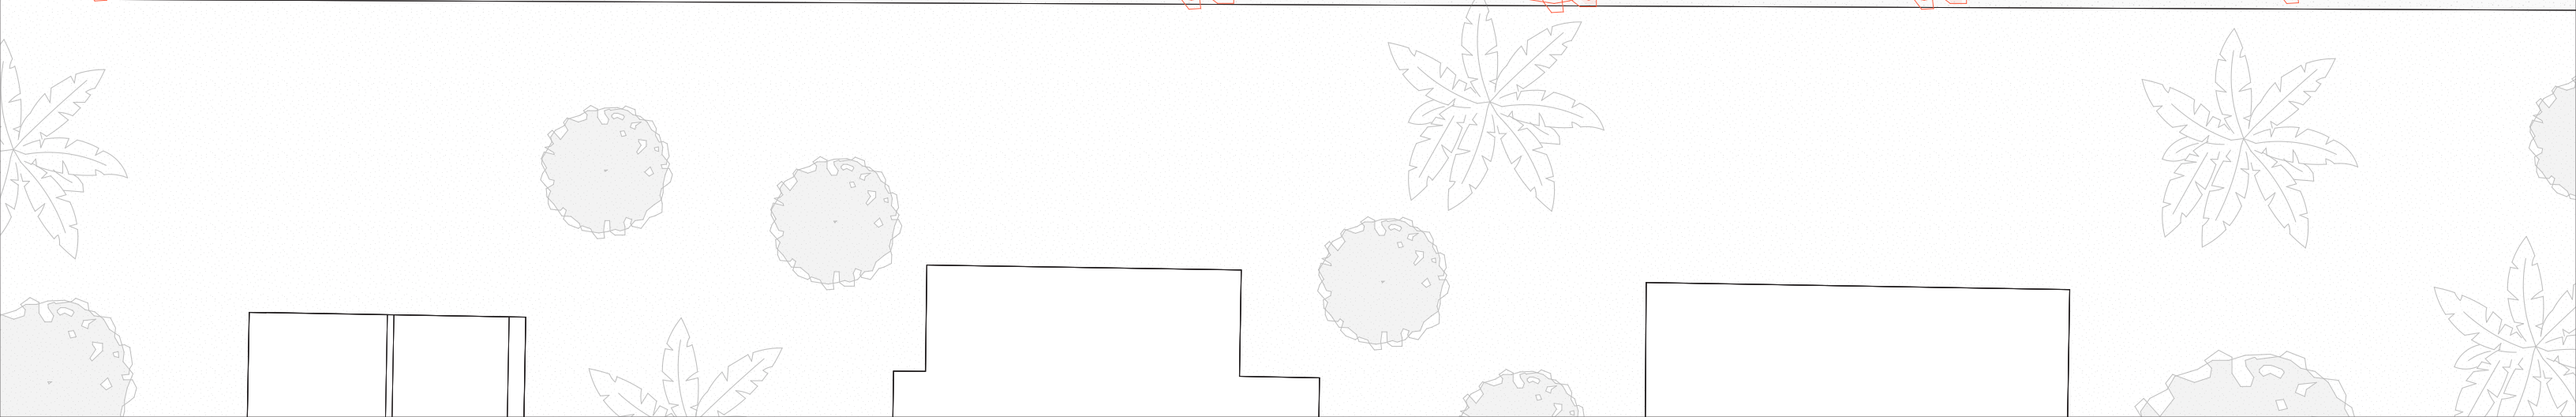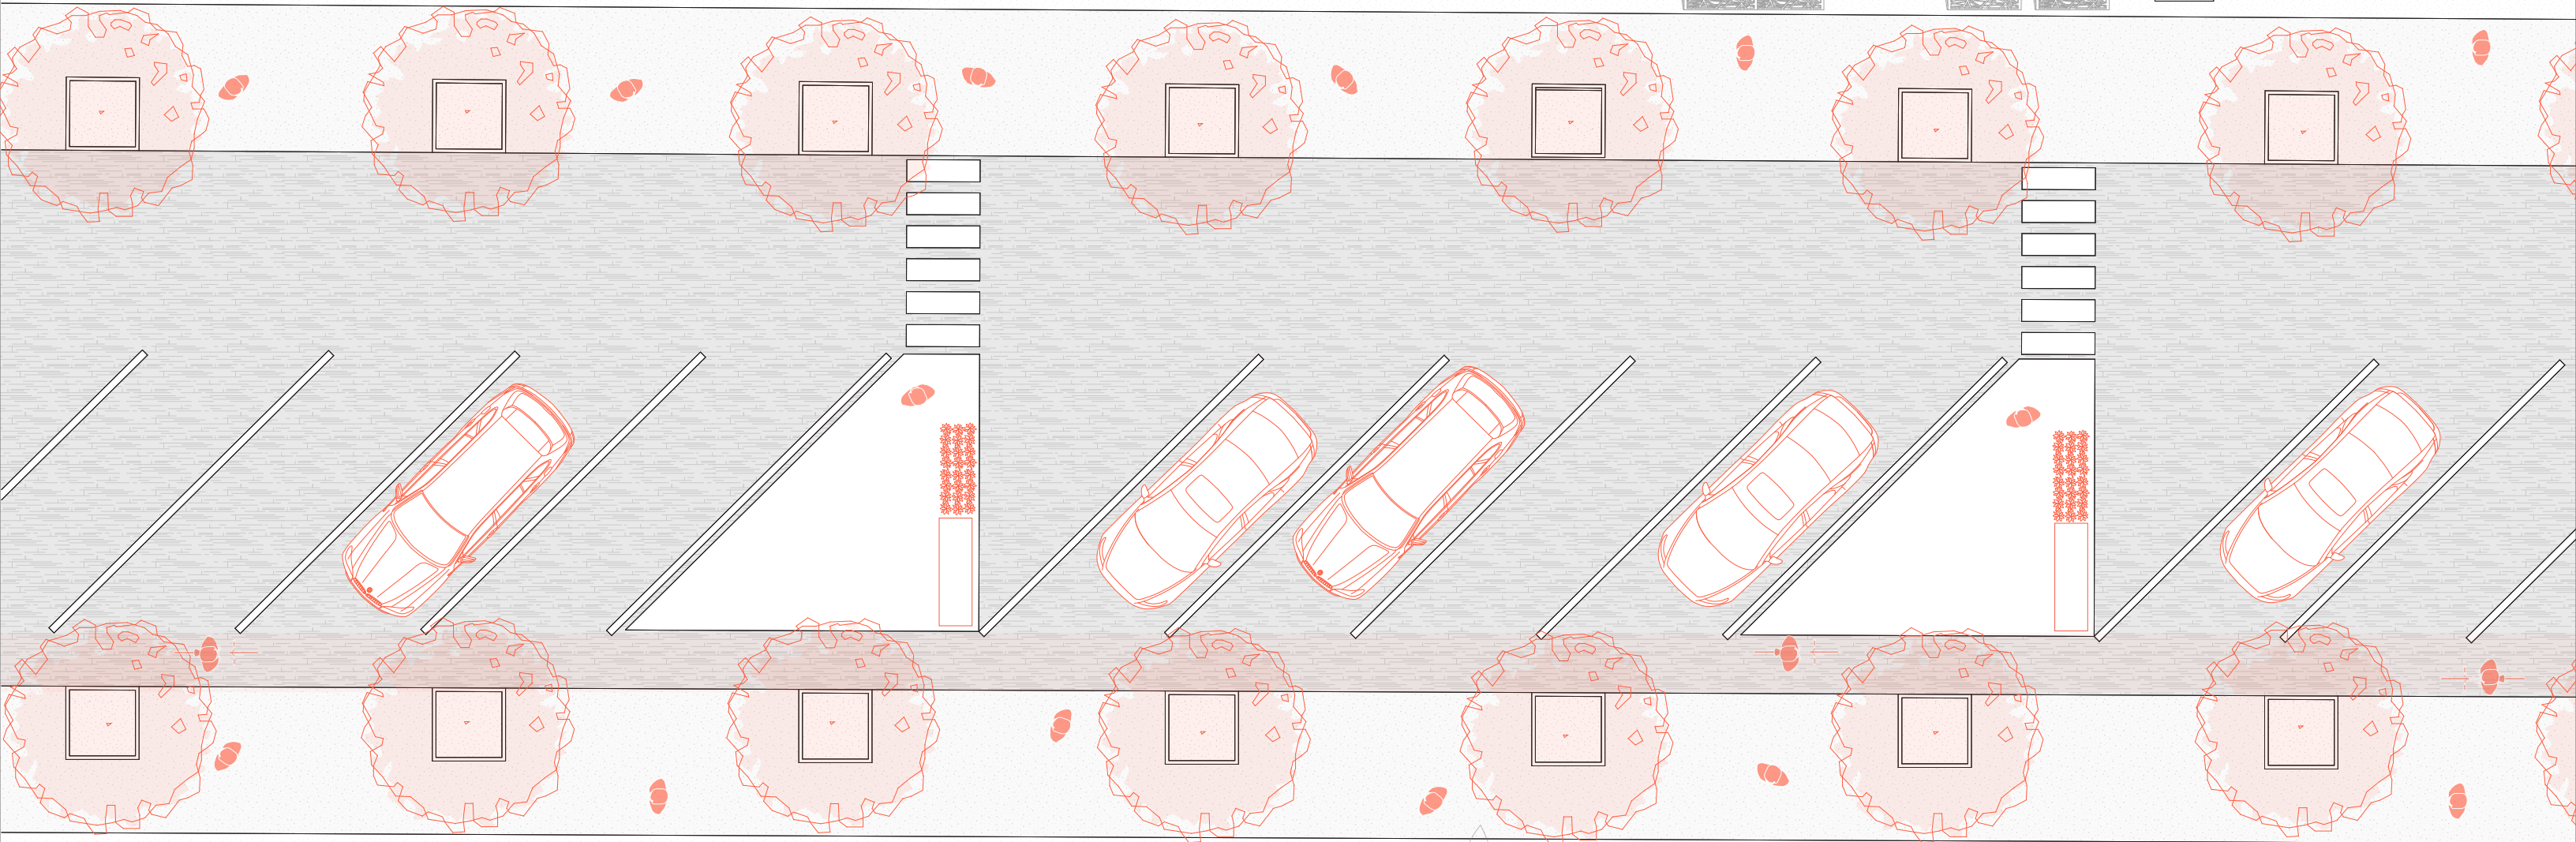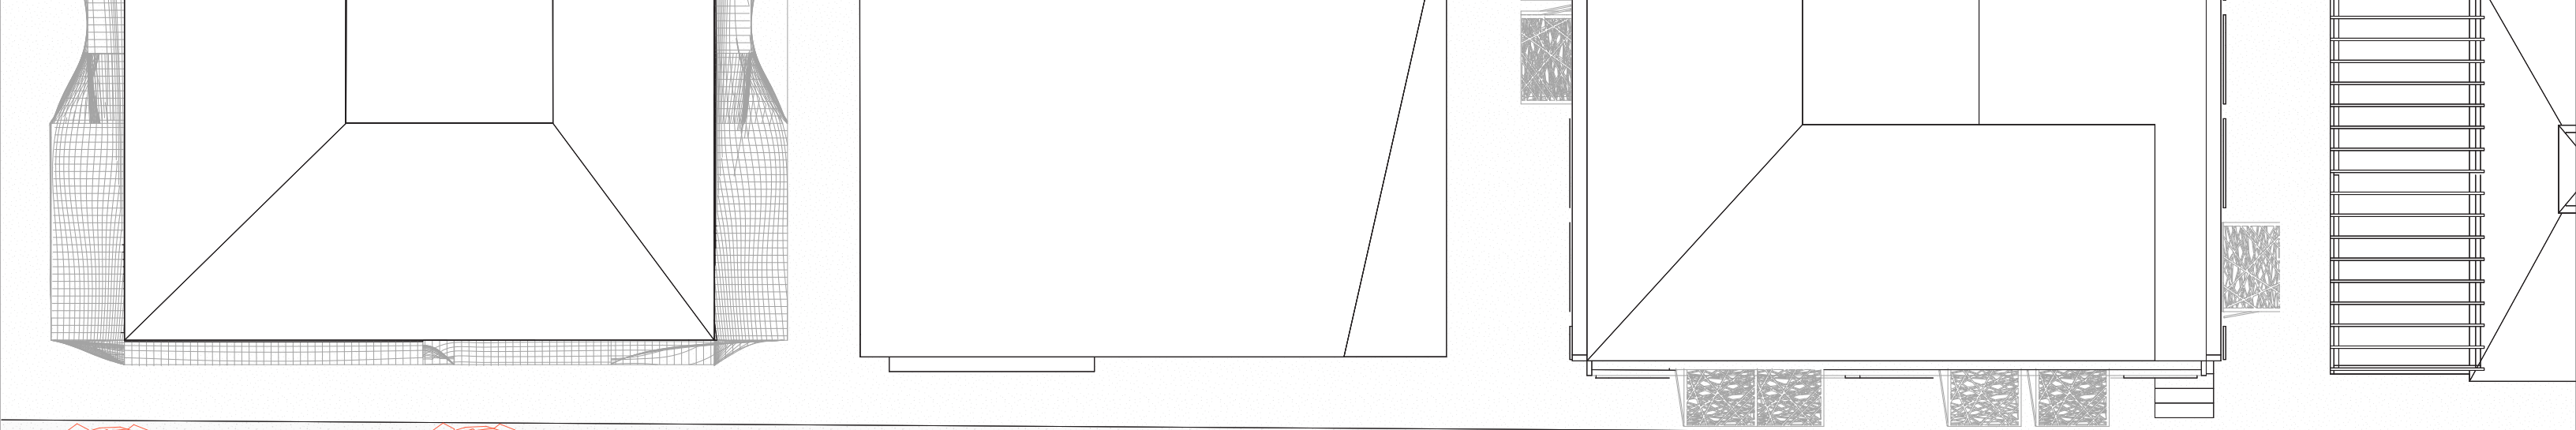



Wide Sidewalk

10'

One Way Street

13'

Street Parking & Pedestrian Islands


19'

Bike Lane


4'

Wide Sidewalk


10'

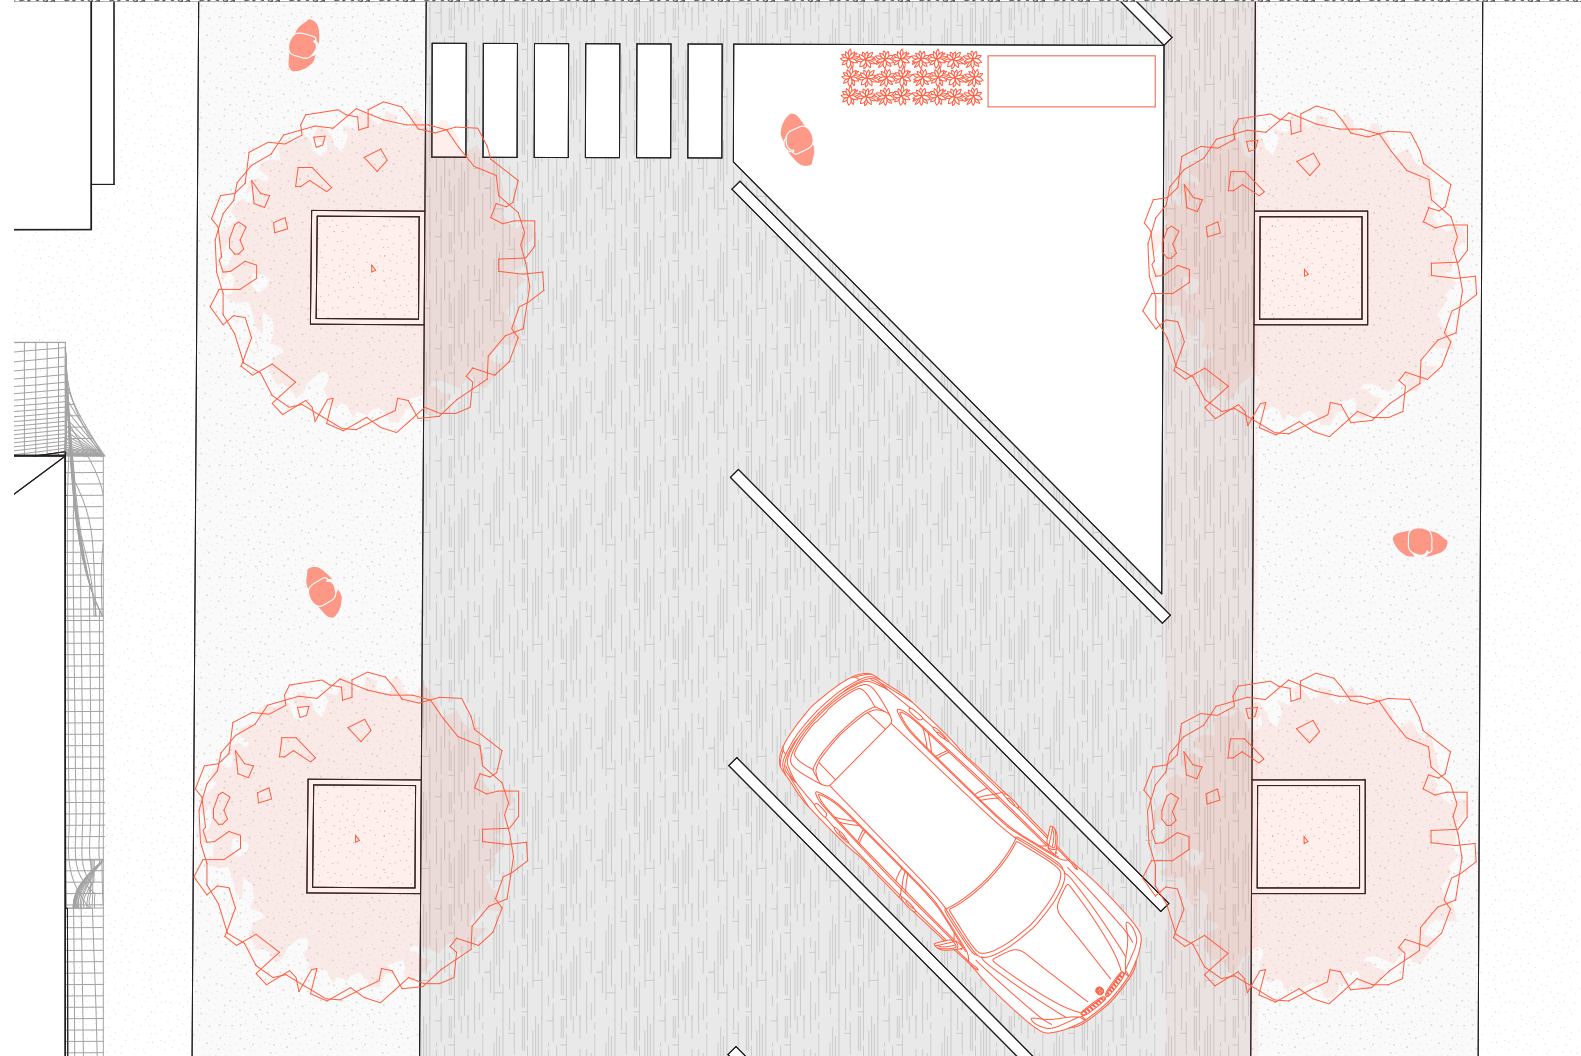




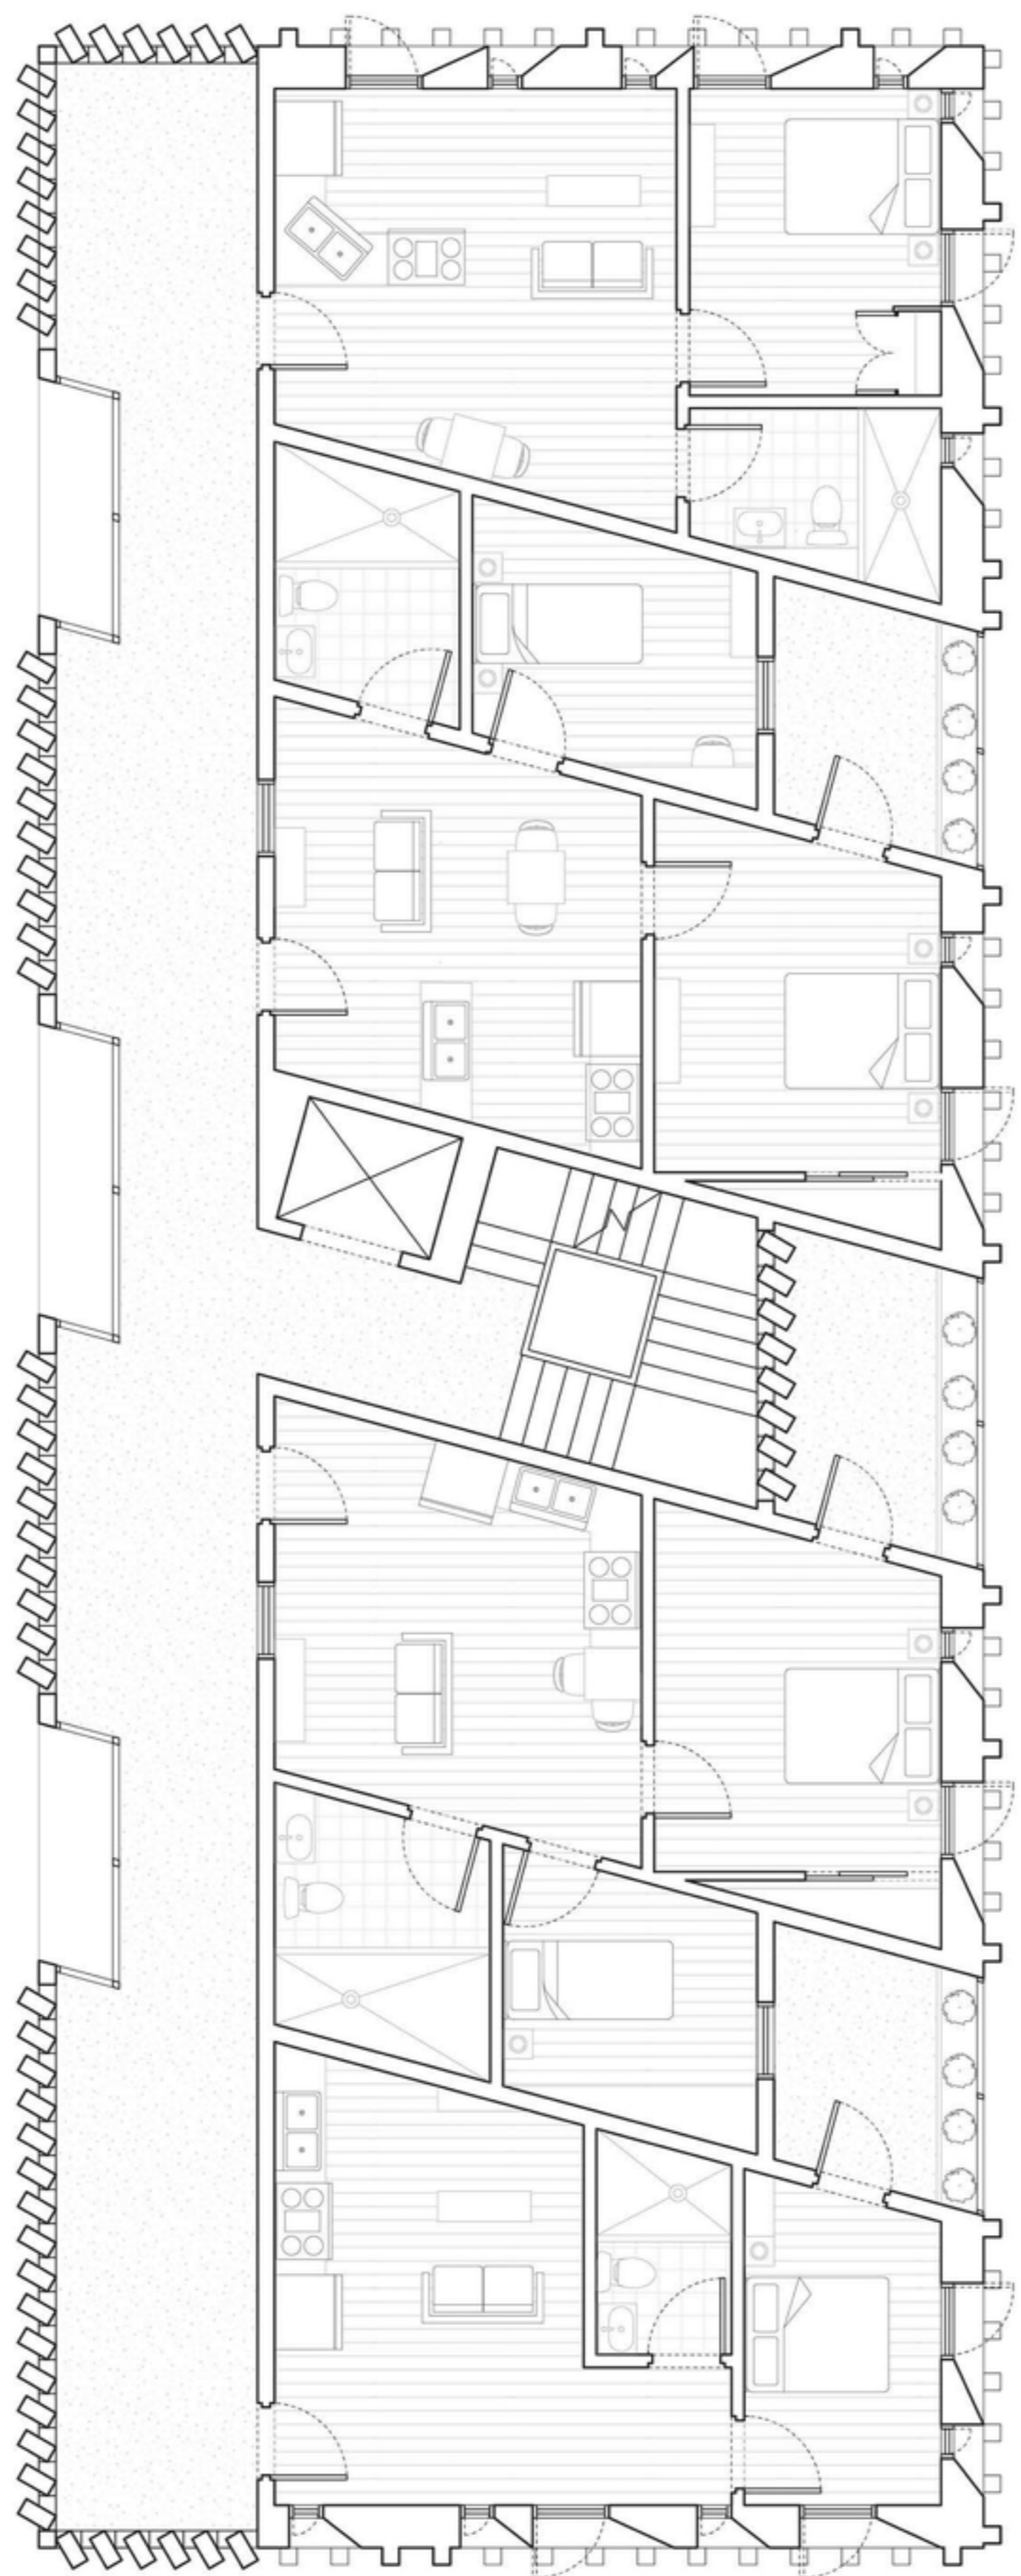






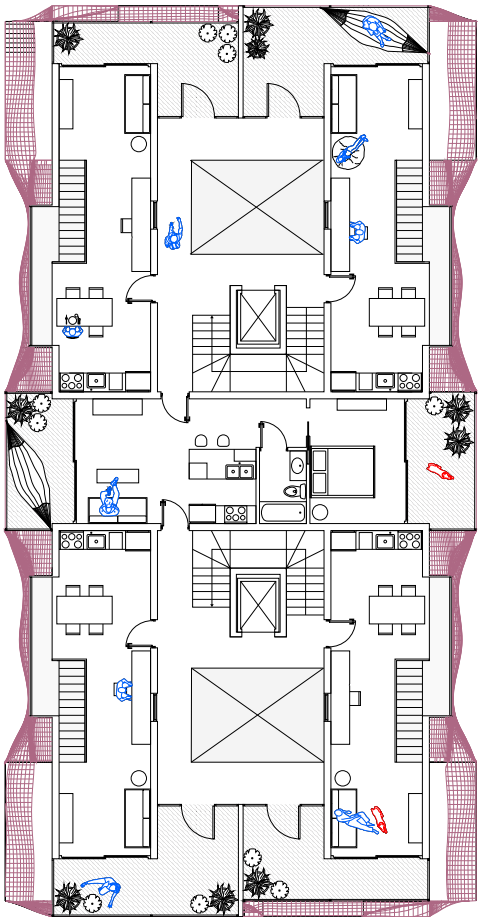




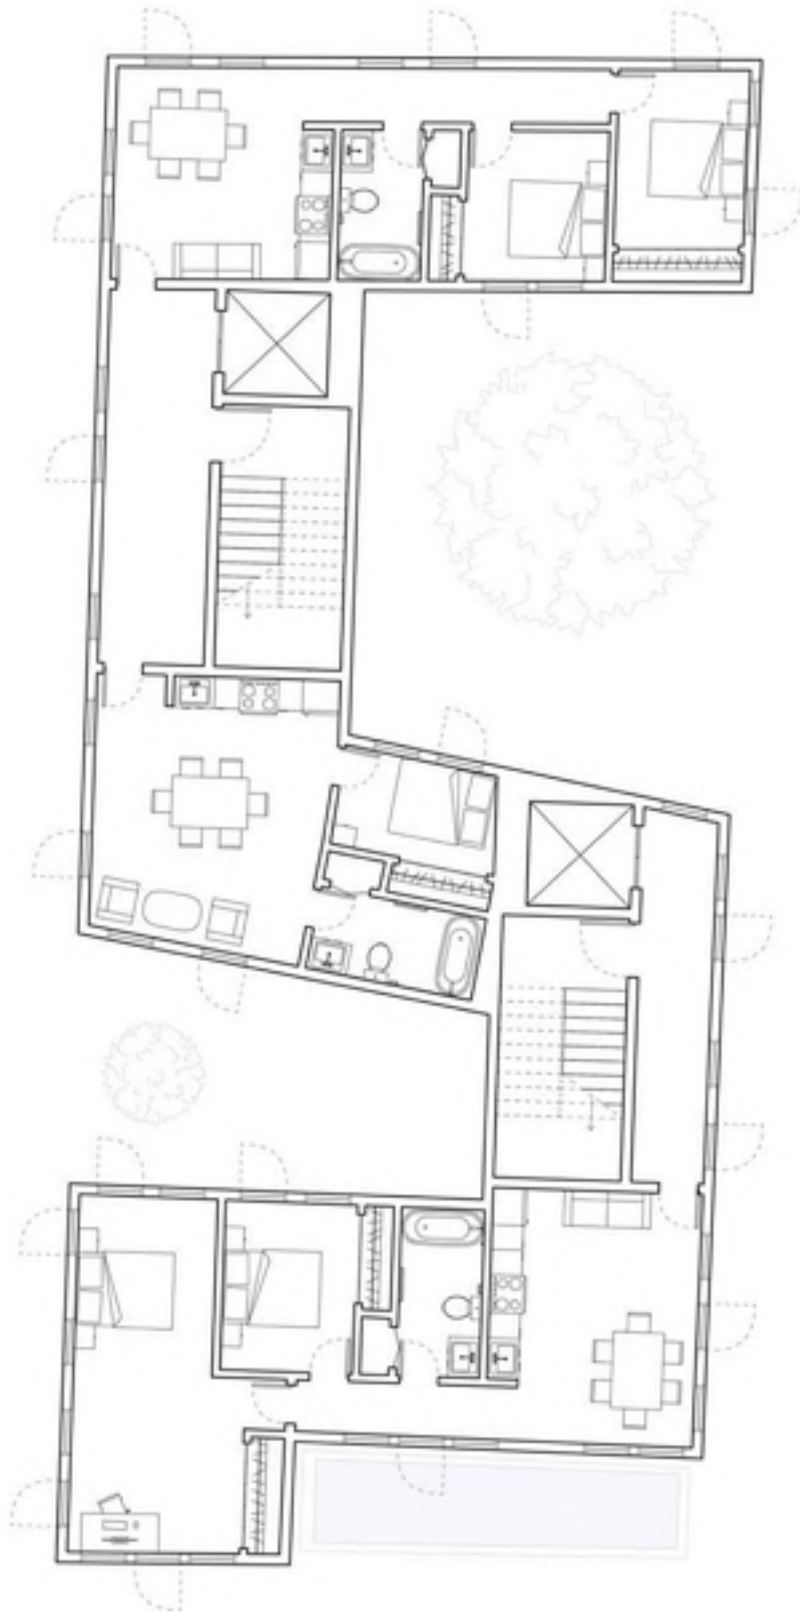


PLAN - LEVEL 2
1/8" = 1'

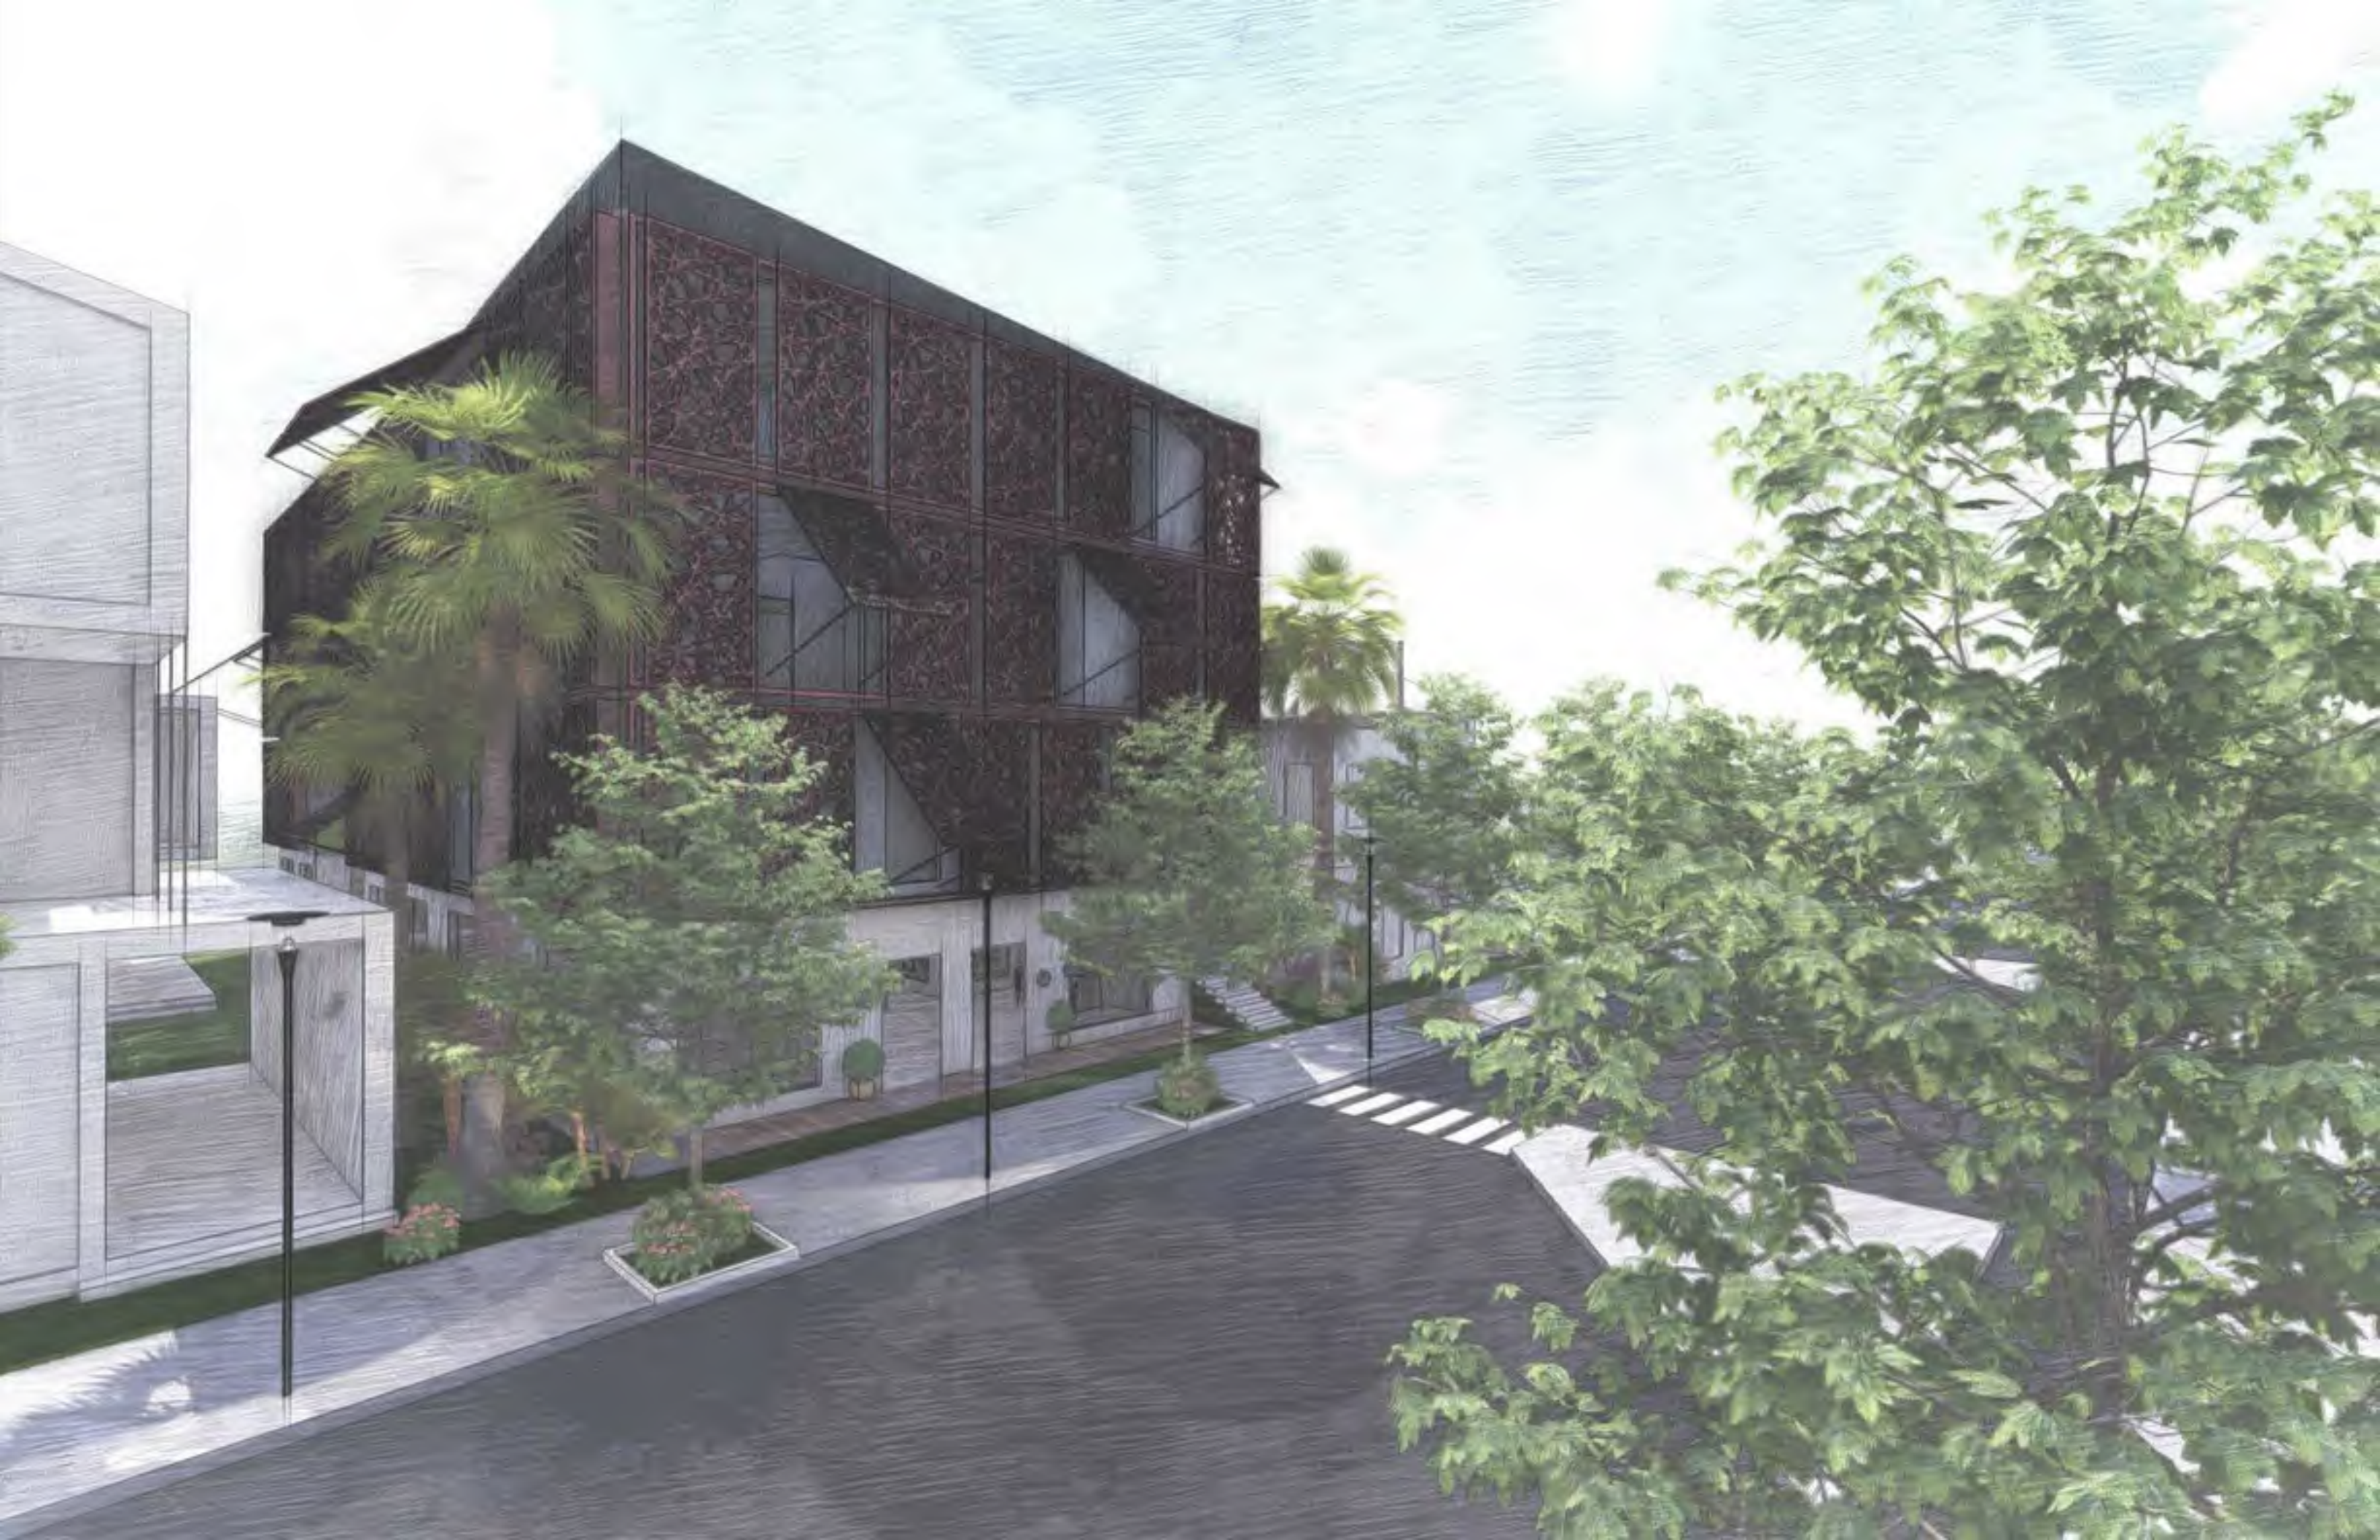


 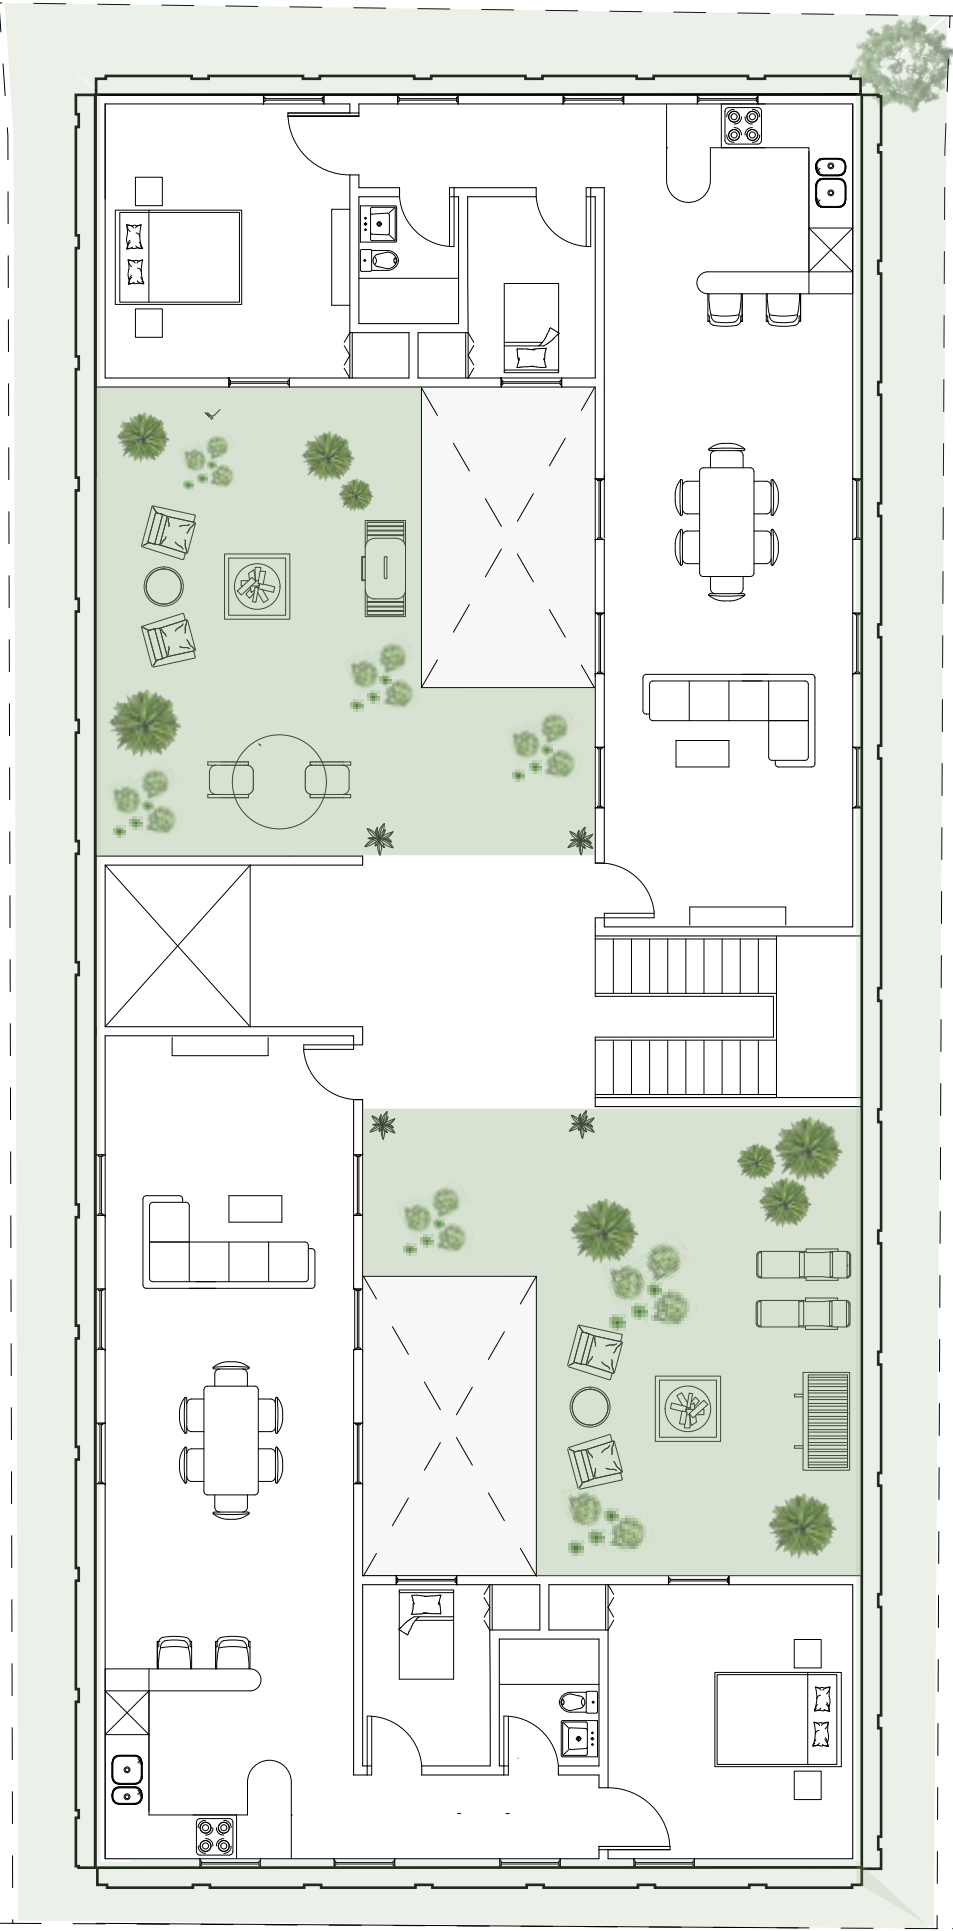 



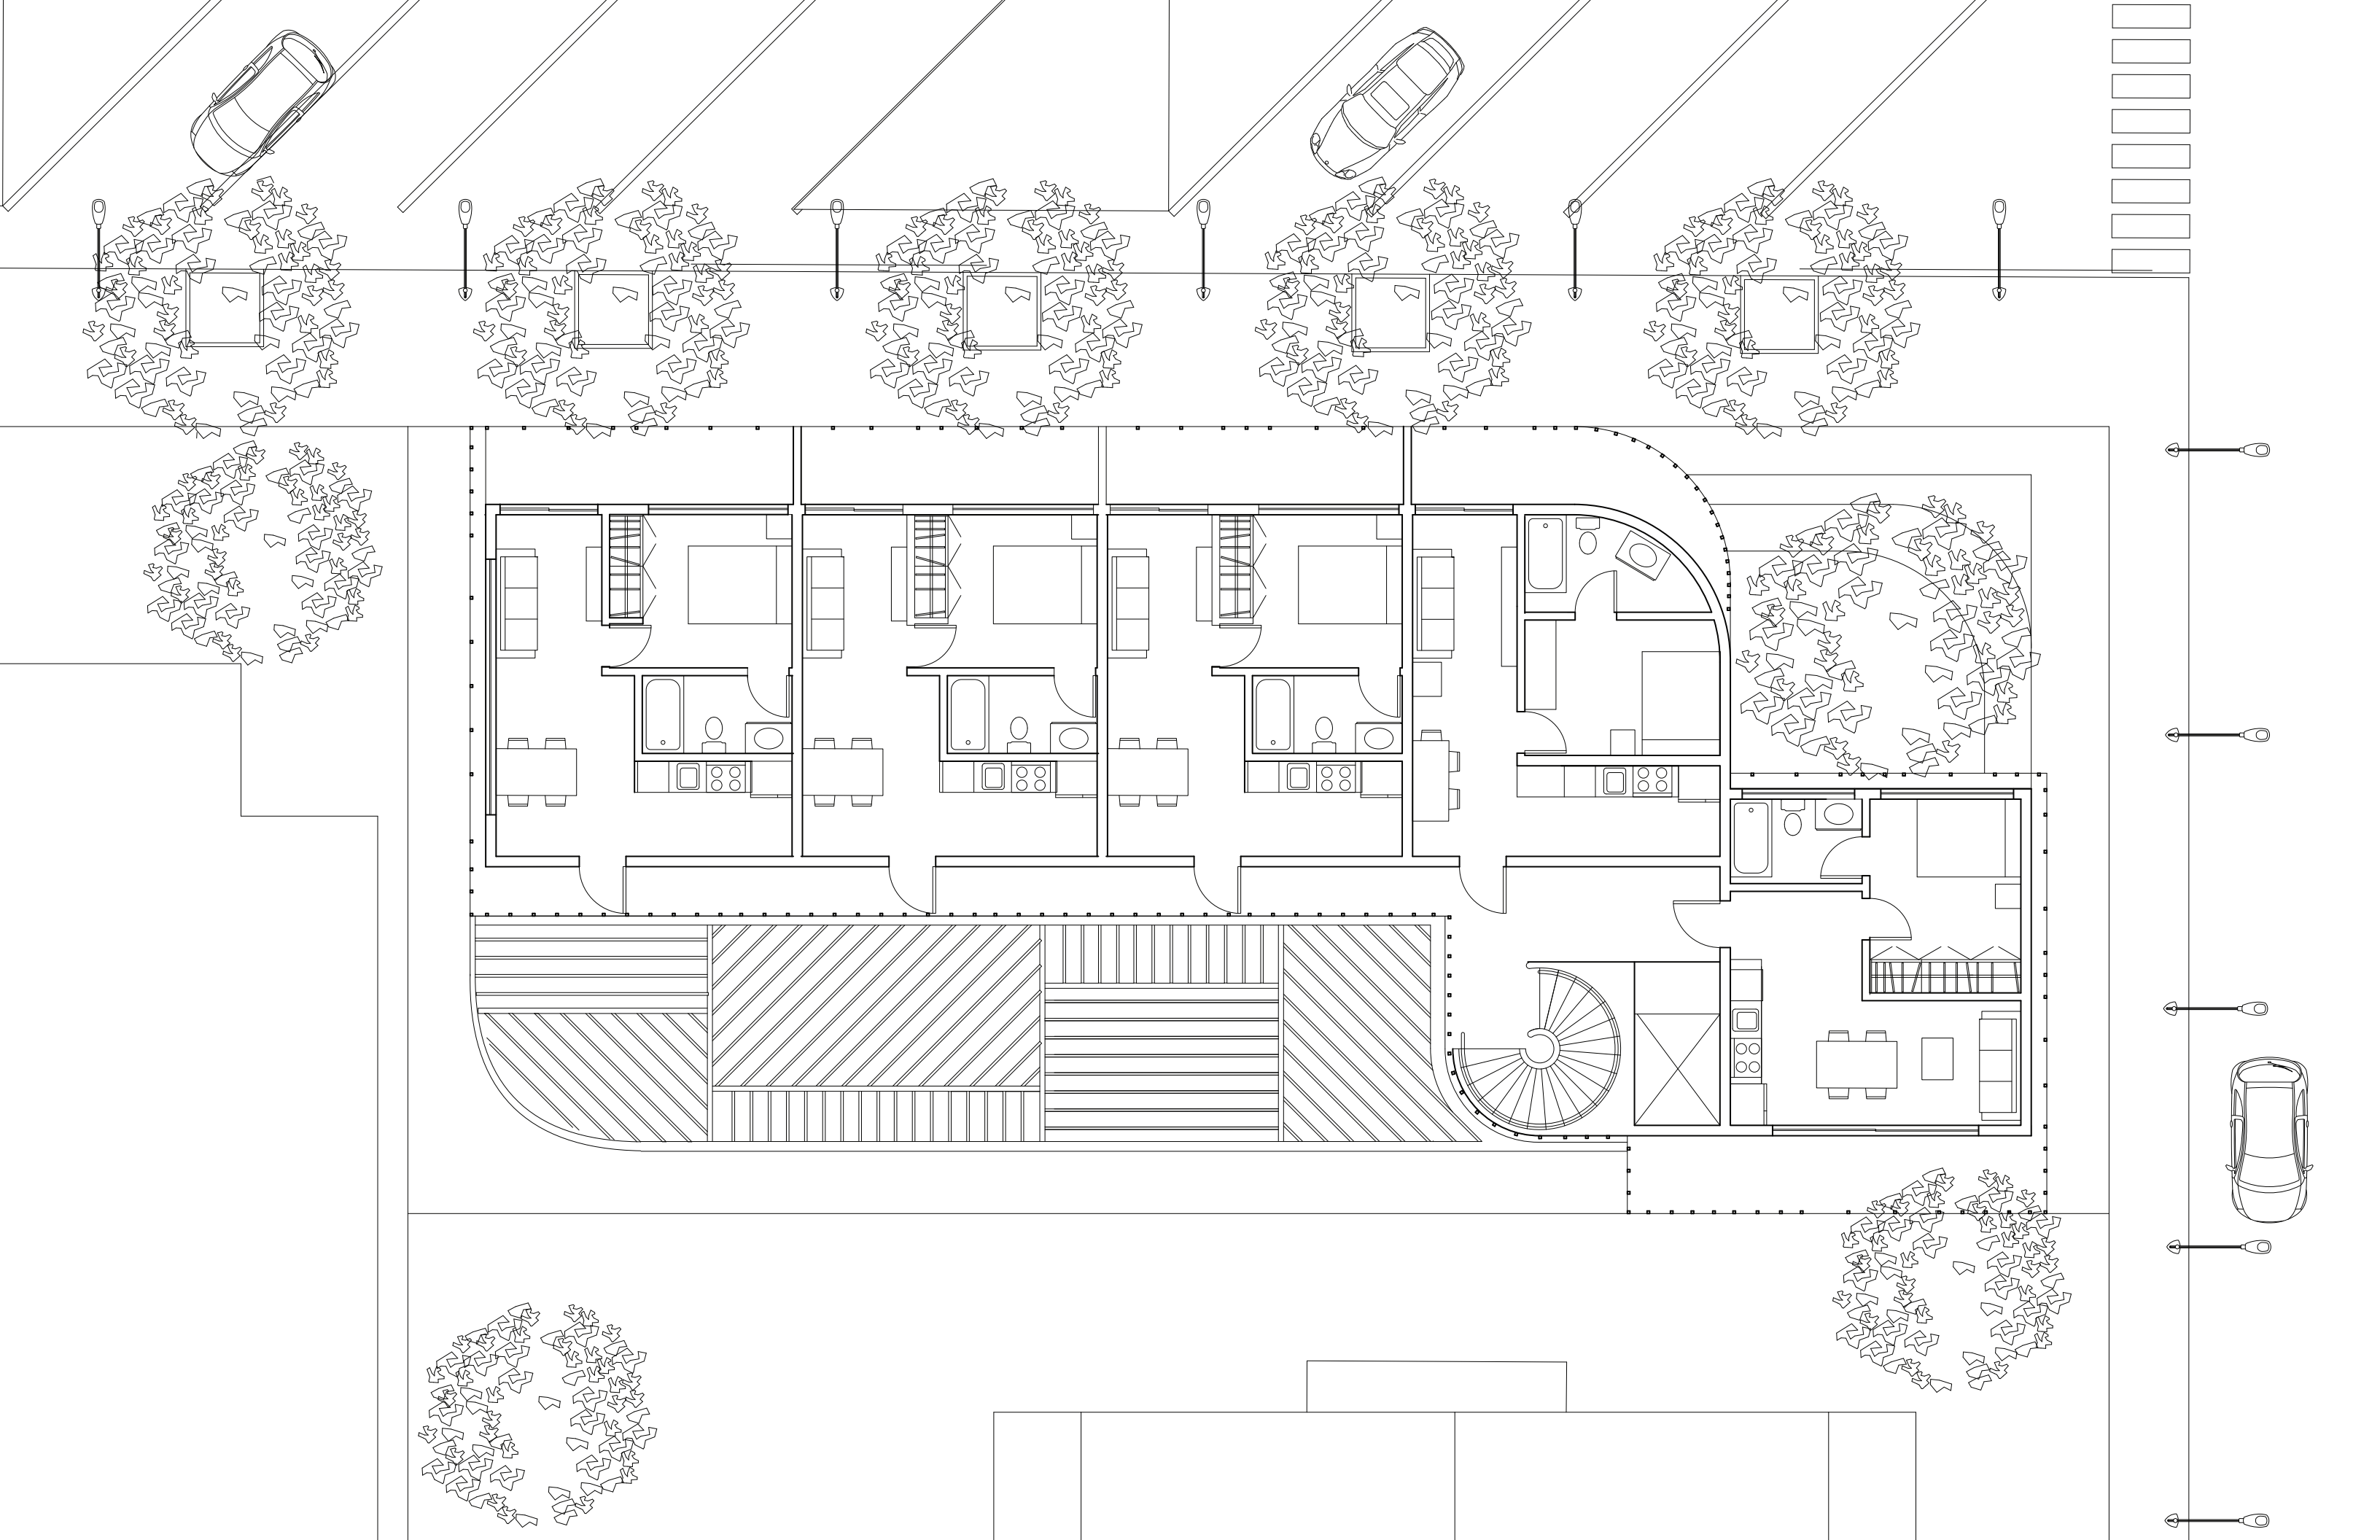




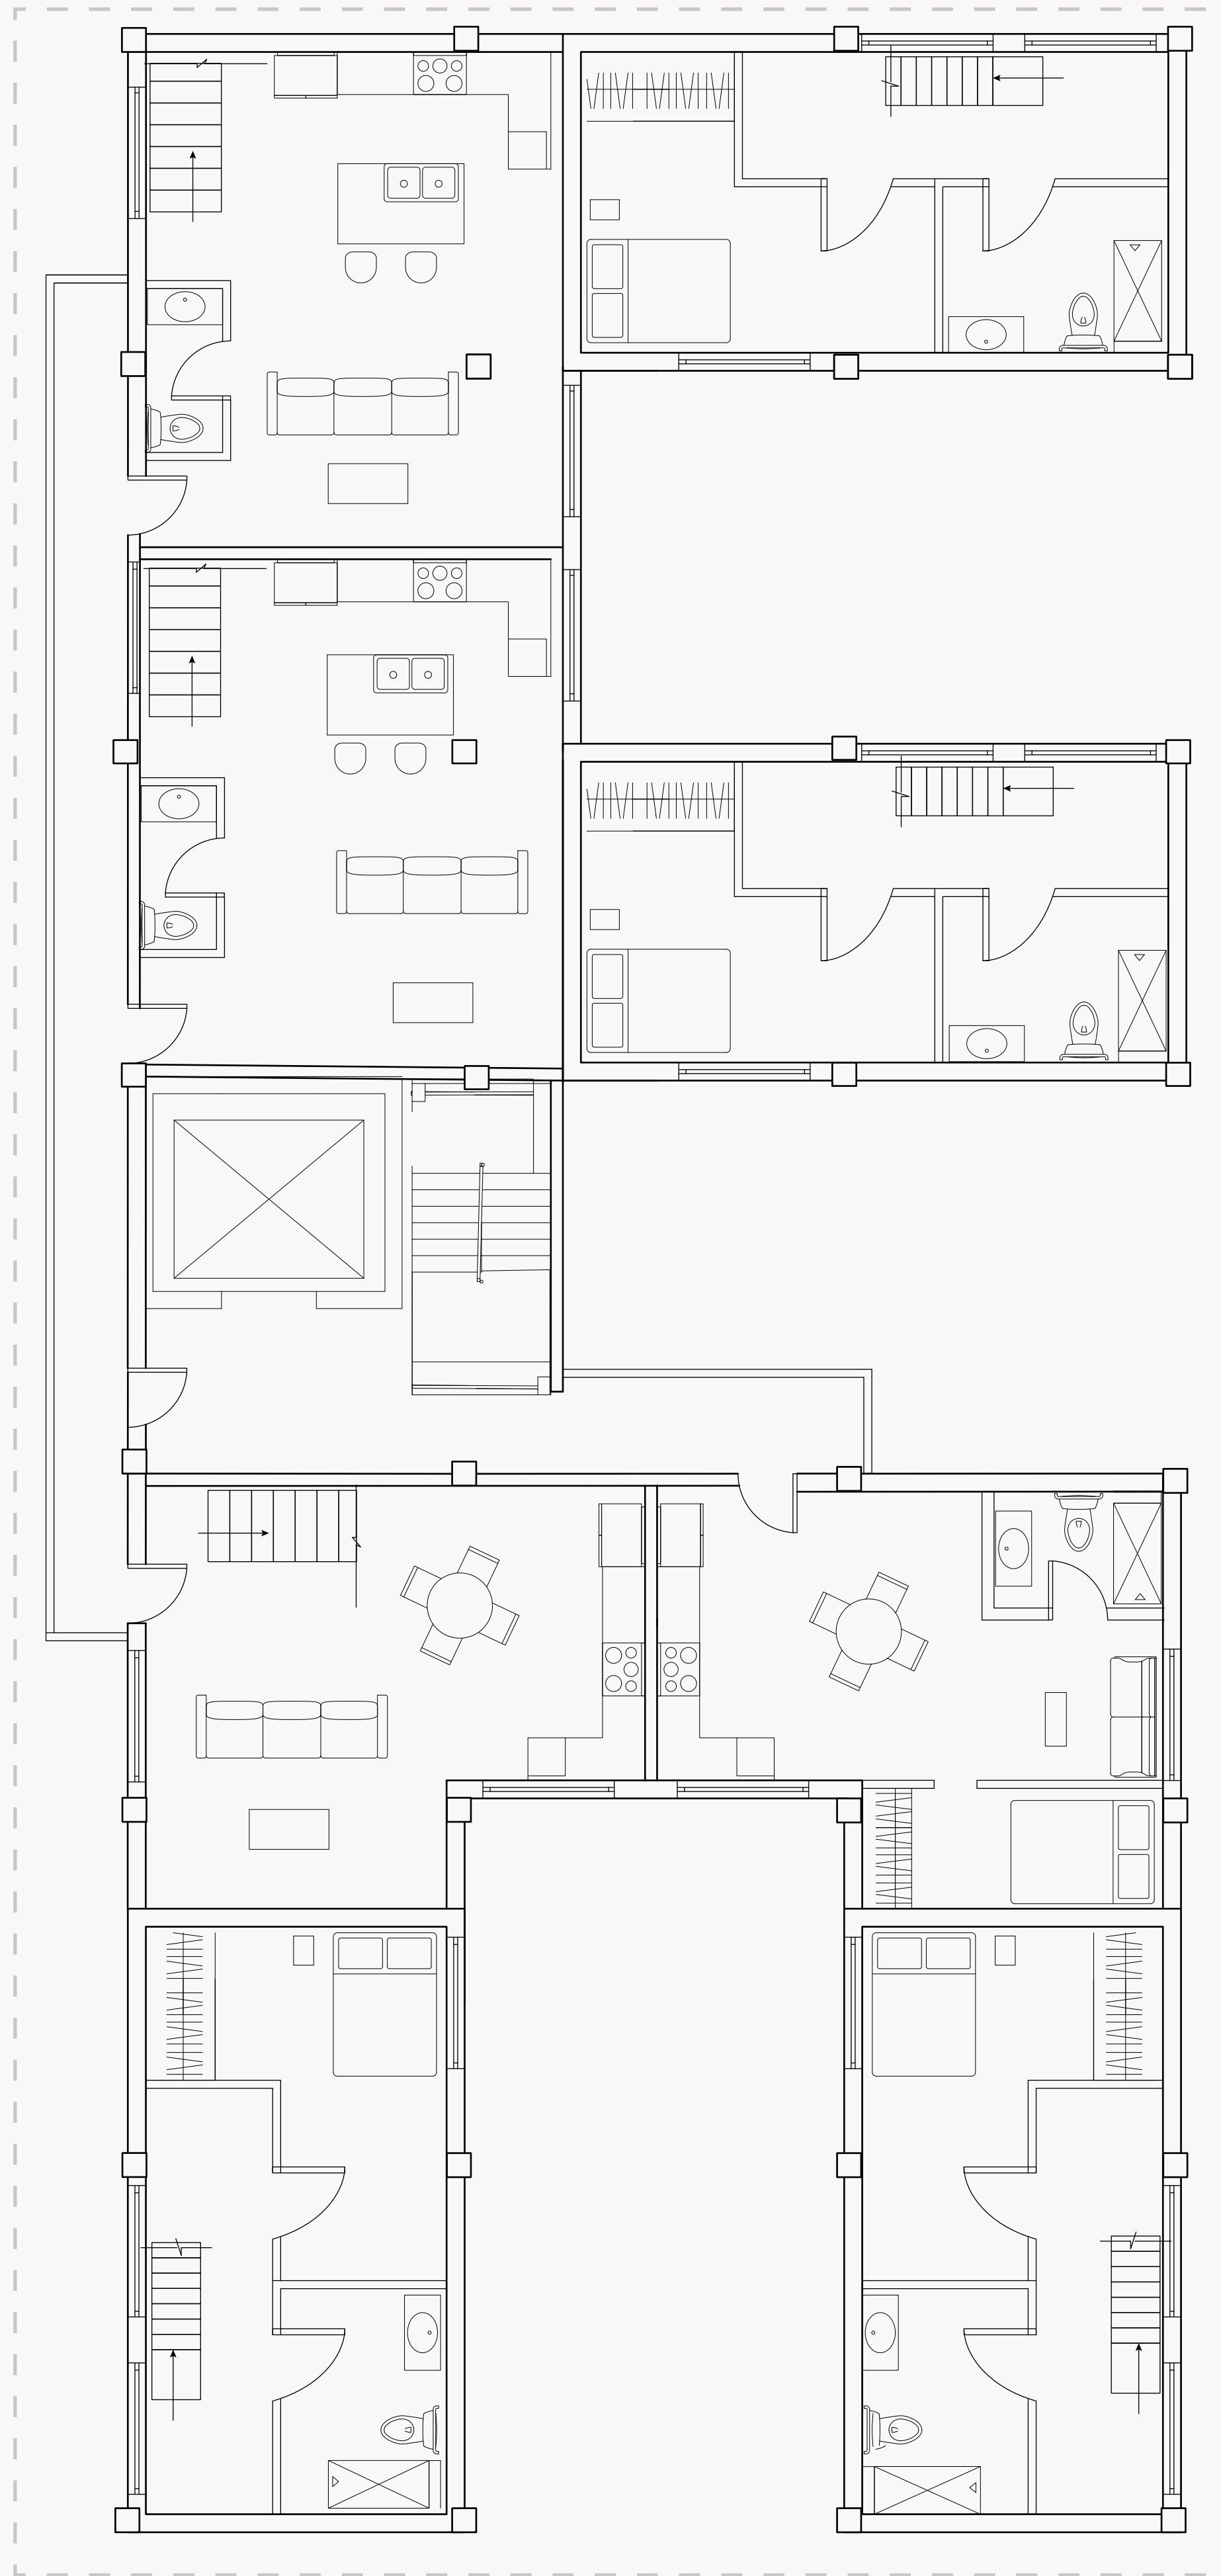


SECOND FLOOR PLAN

SCALE 1':0" = 1/8"




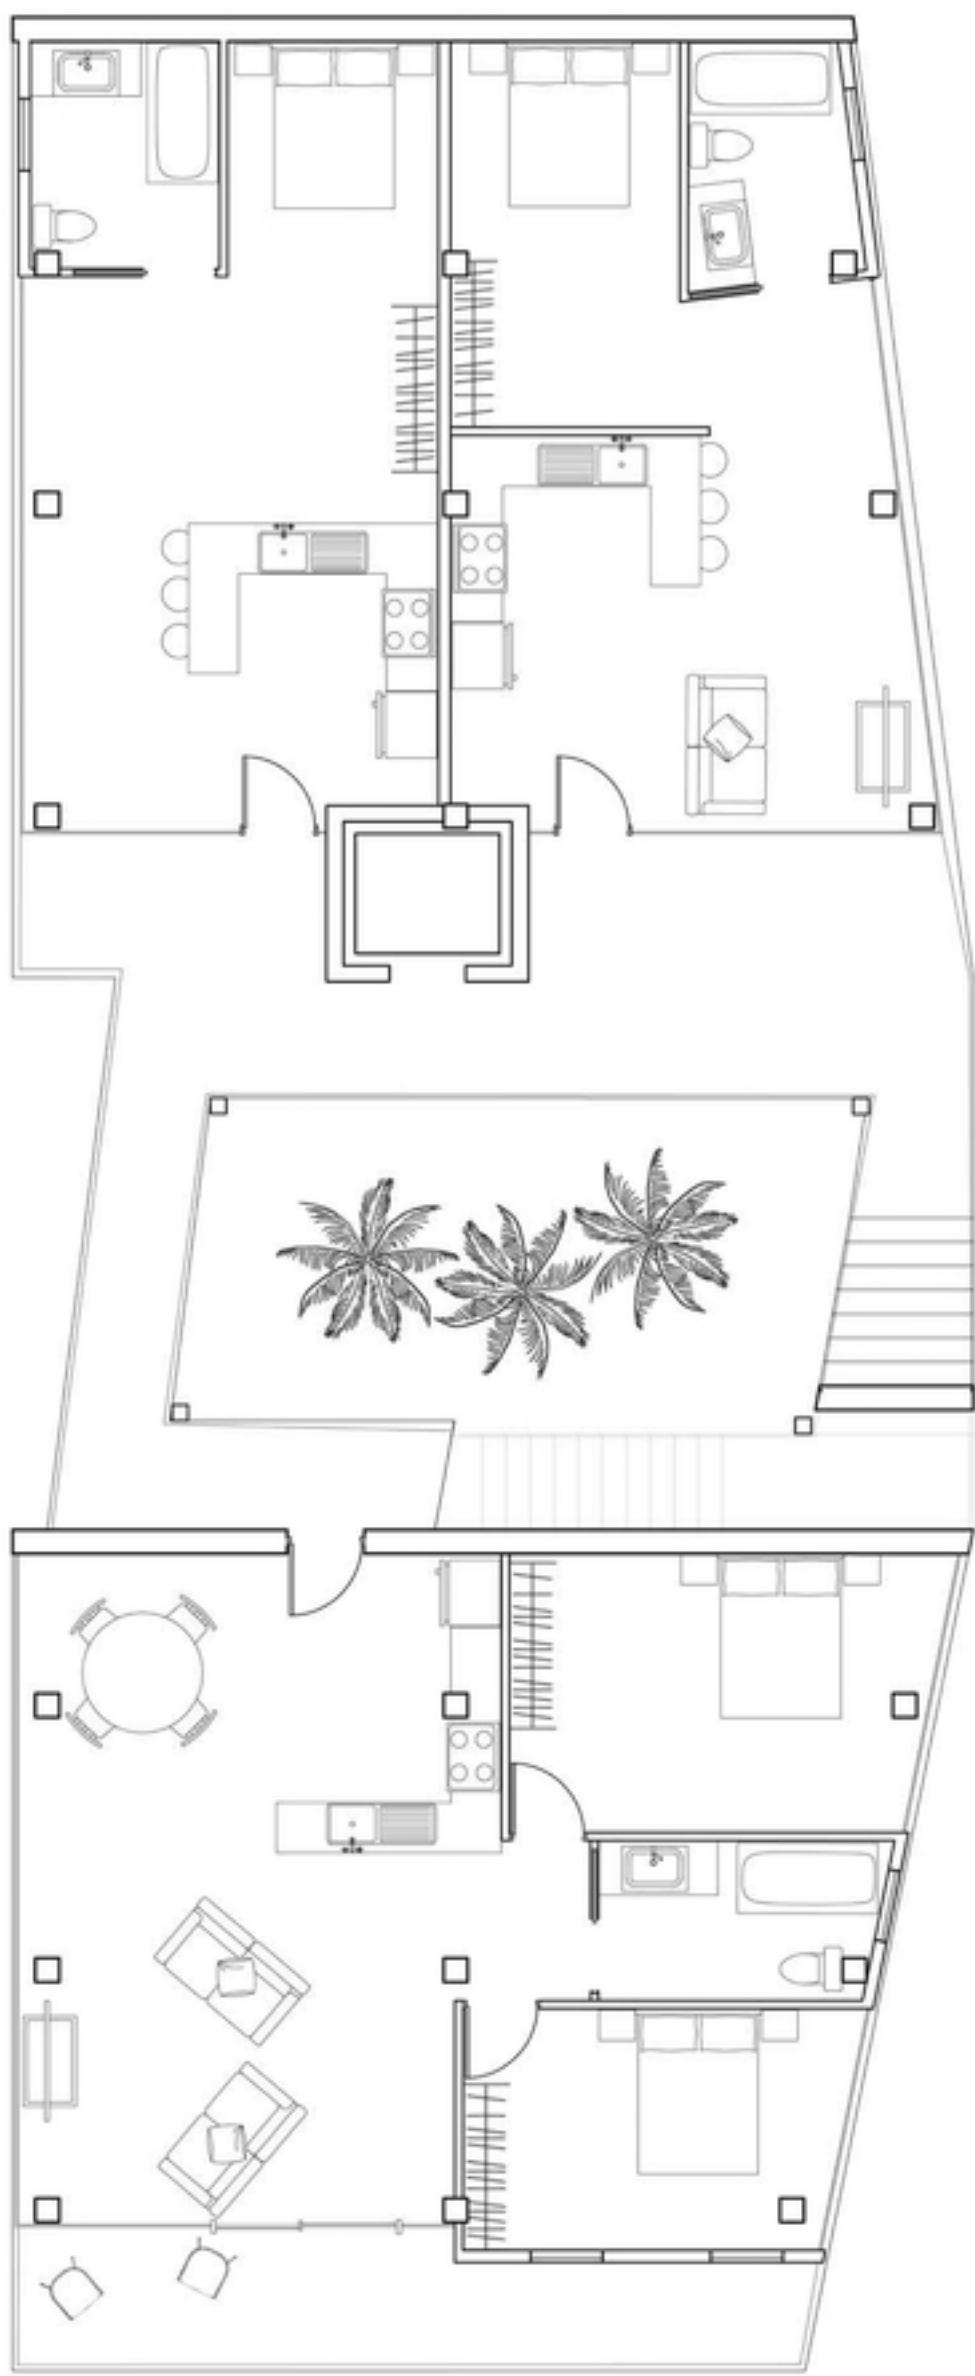




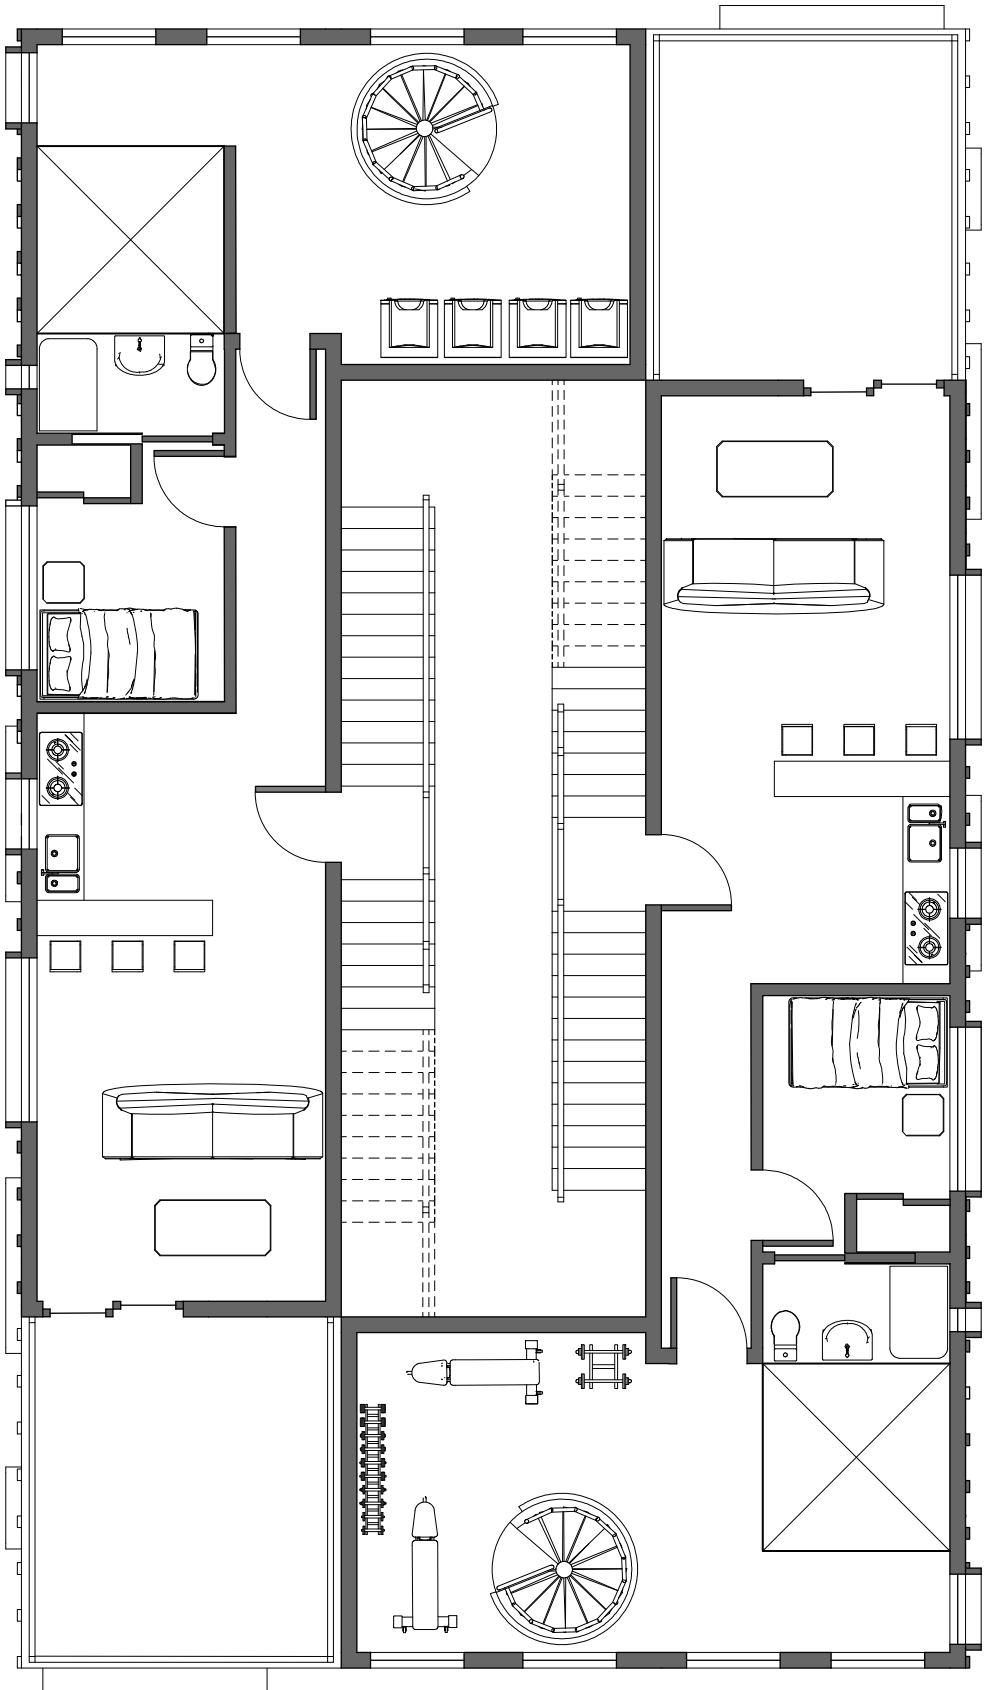




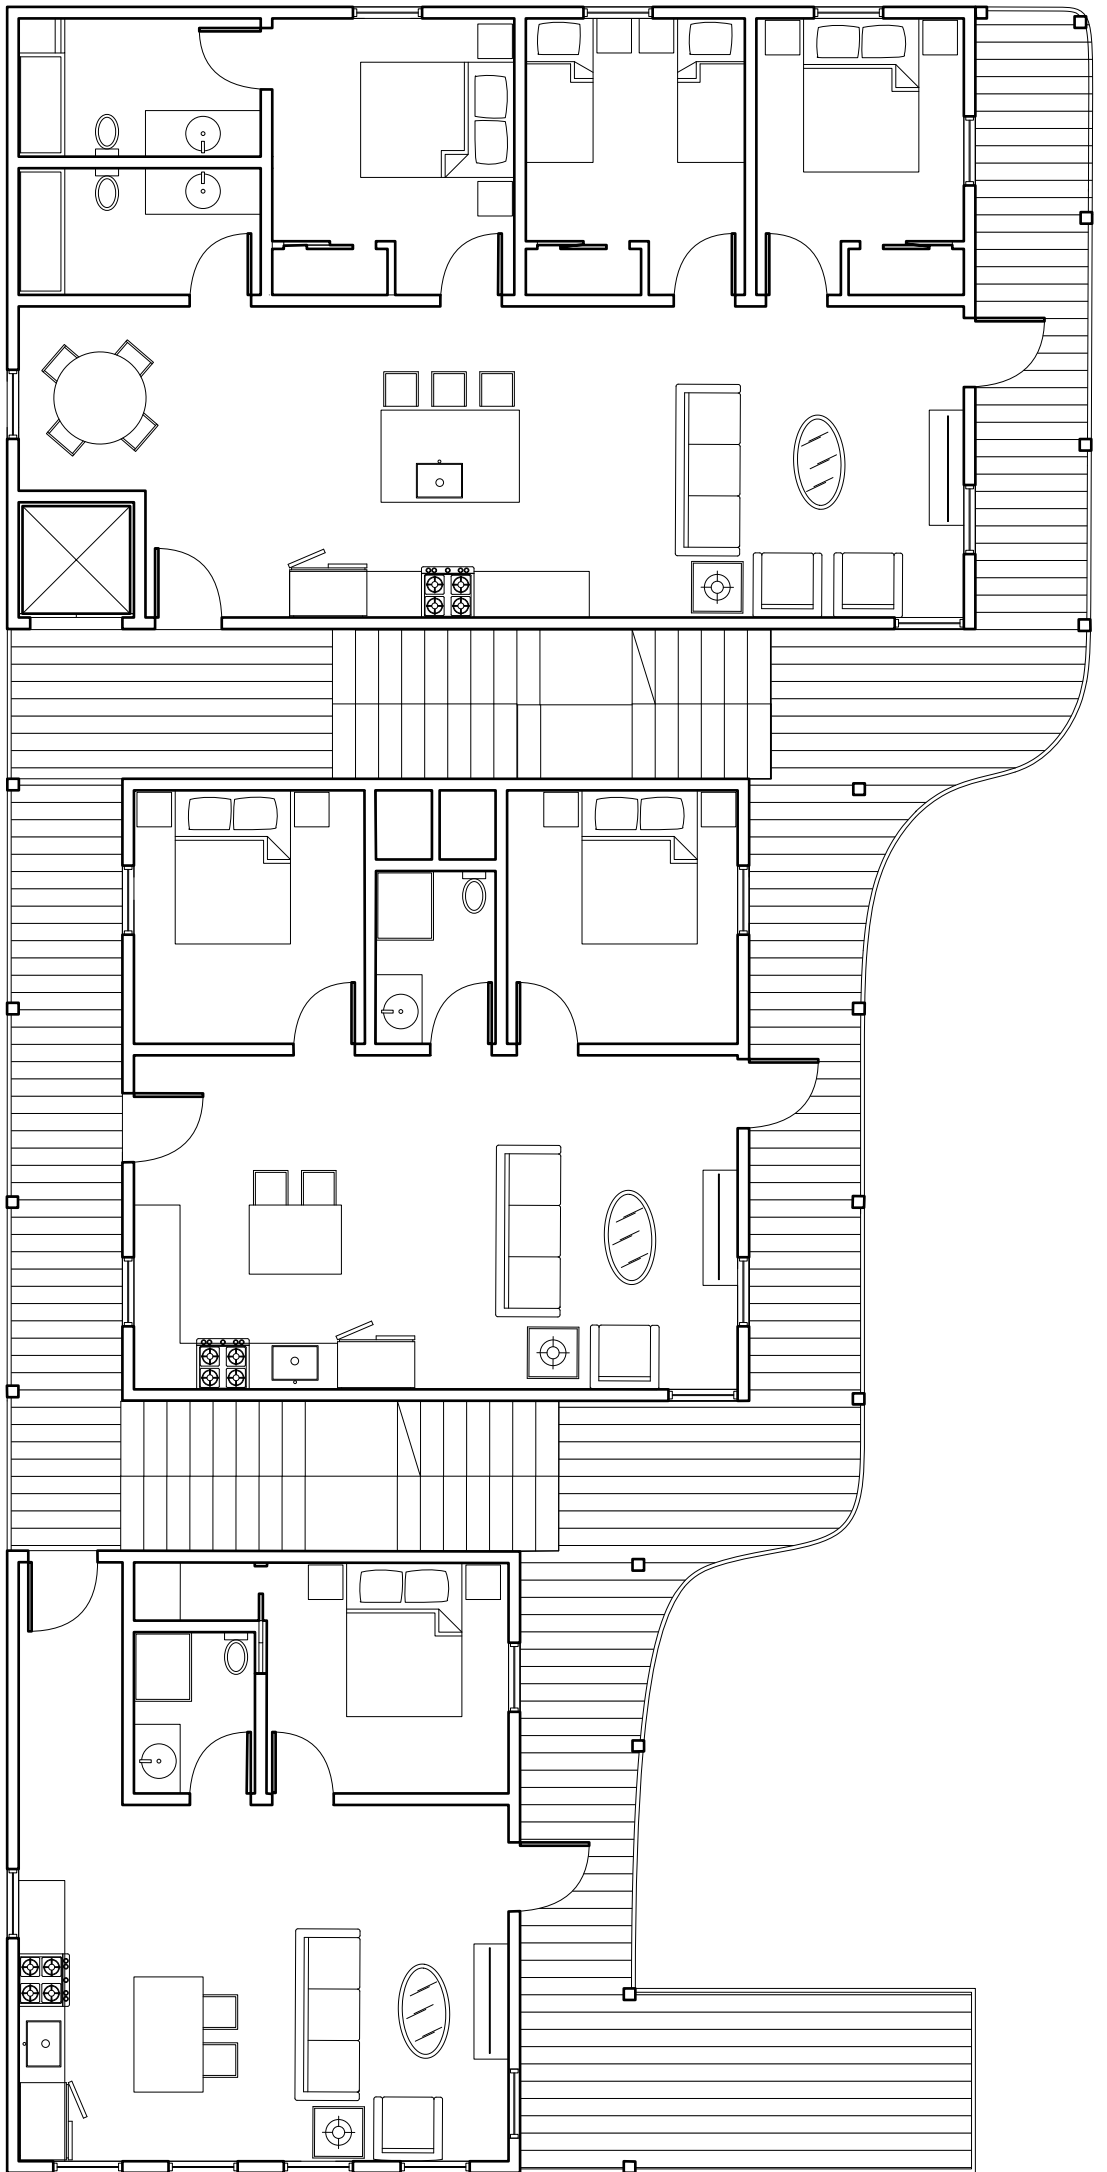




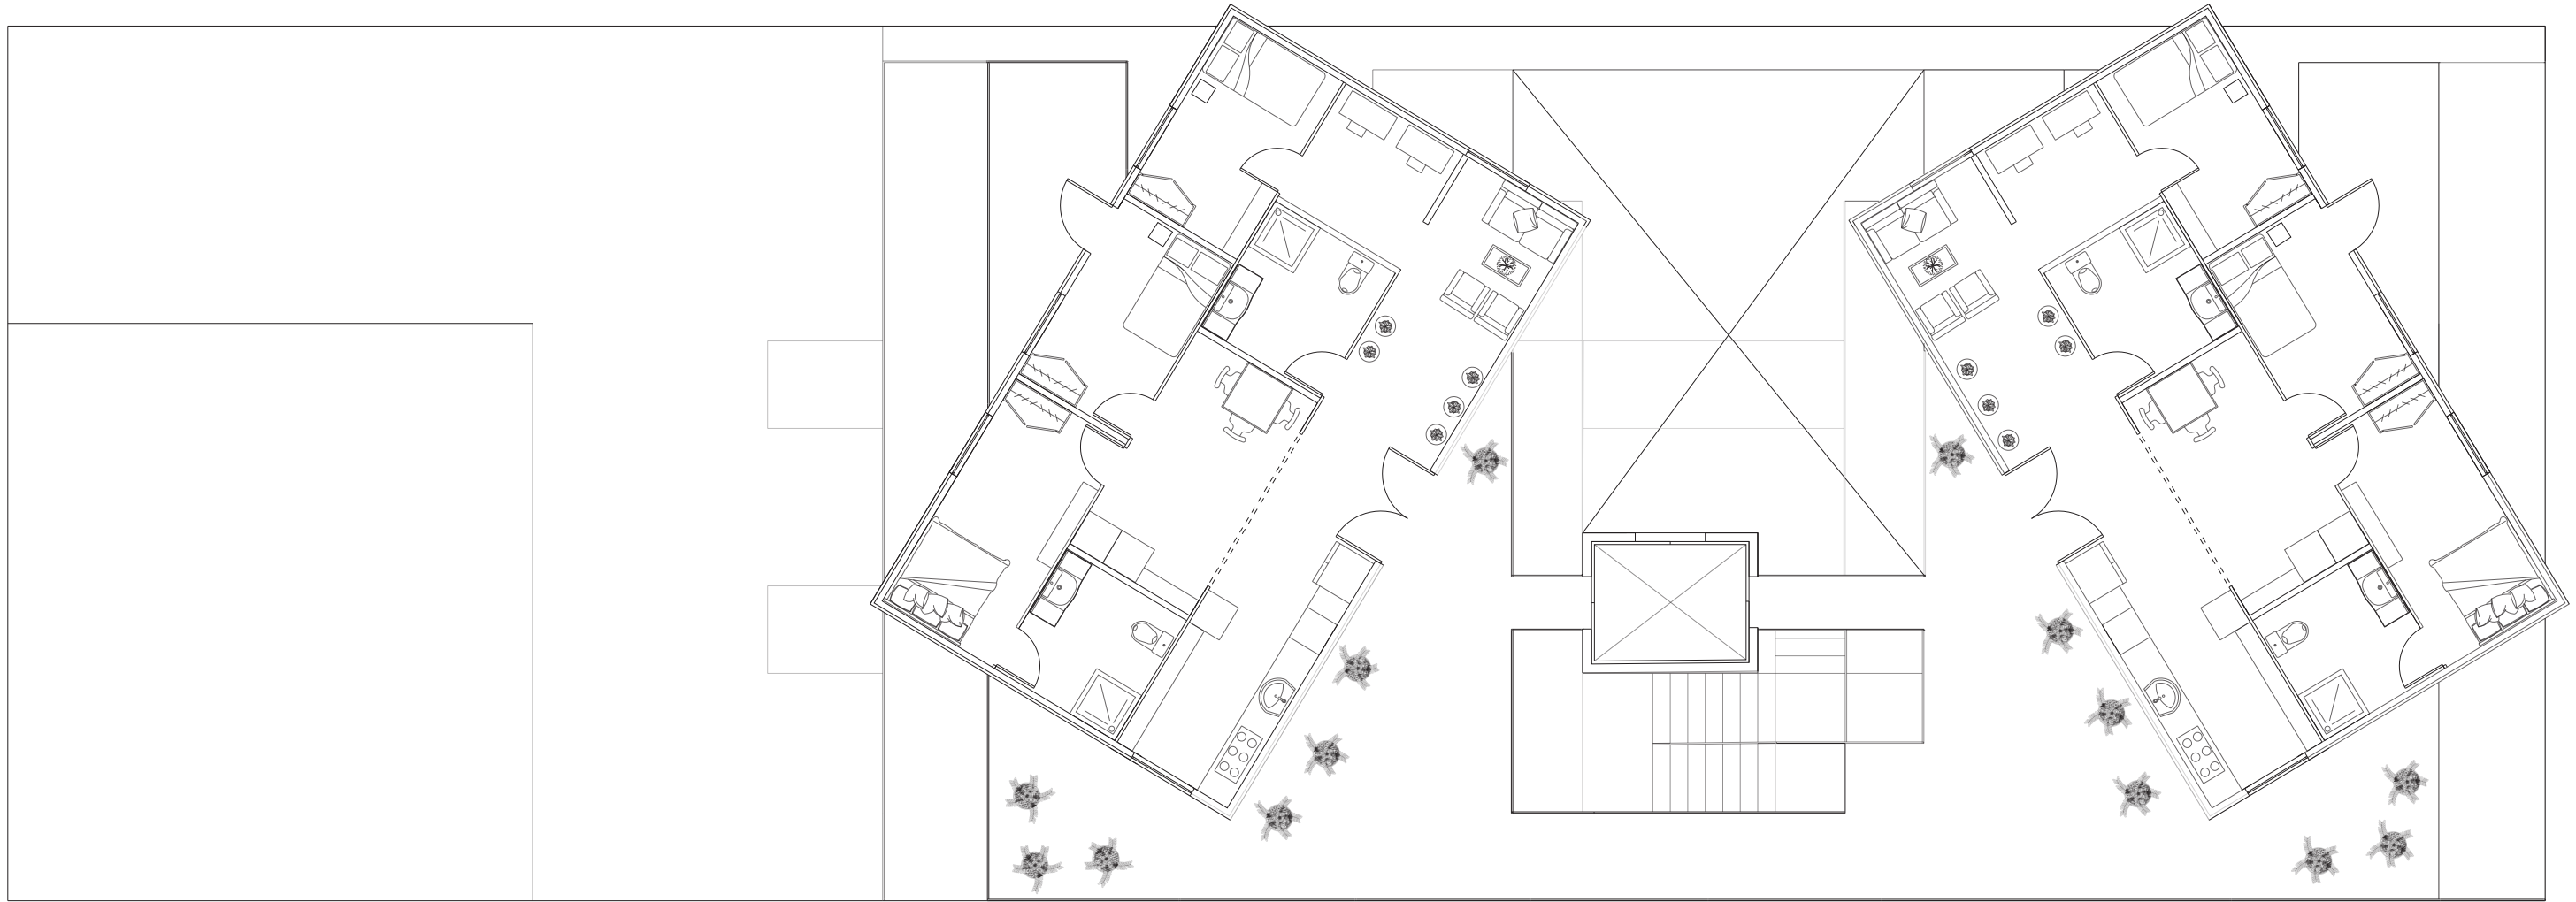



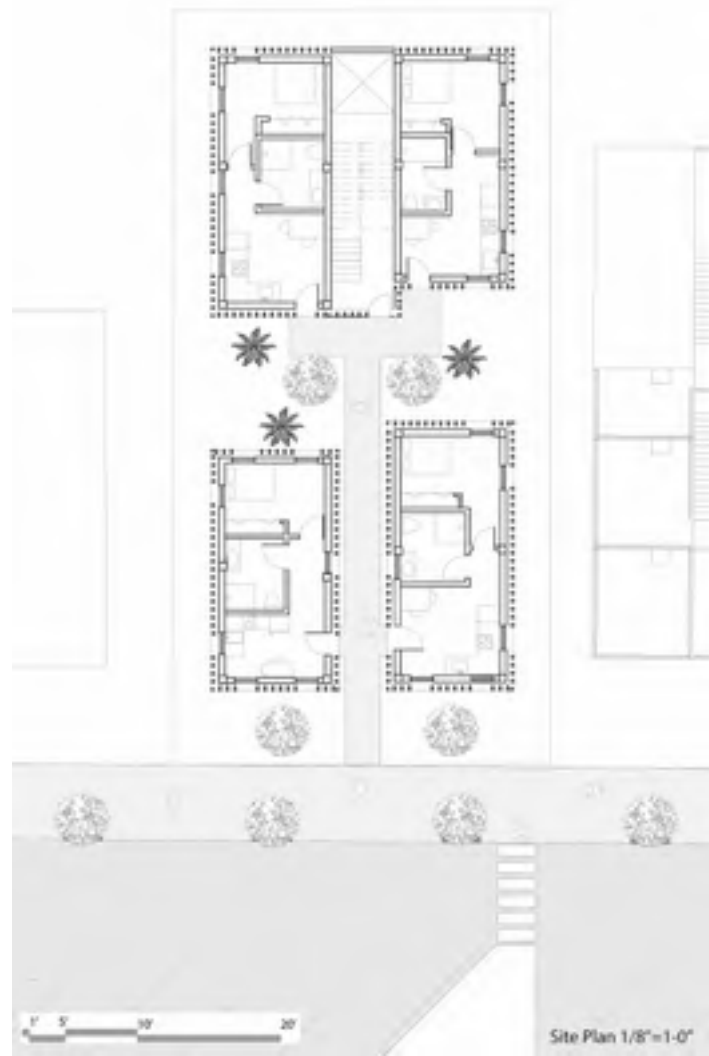

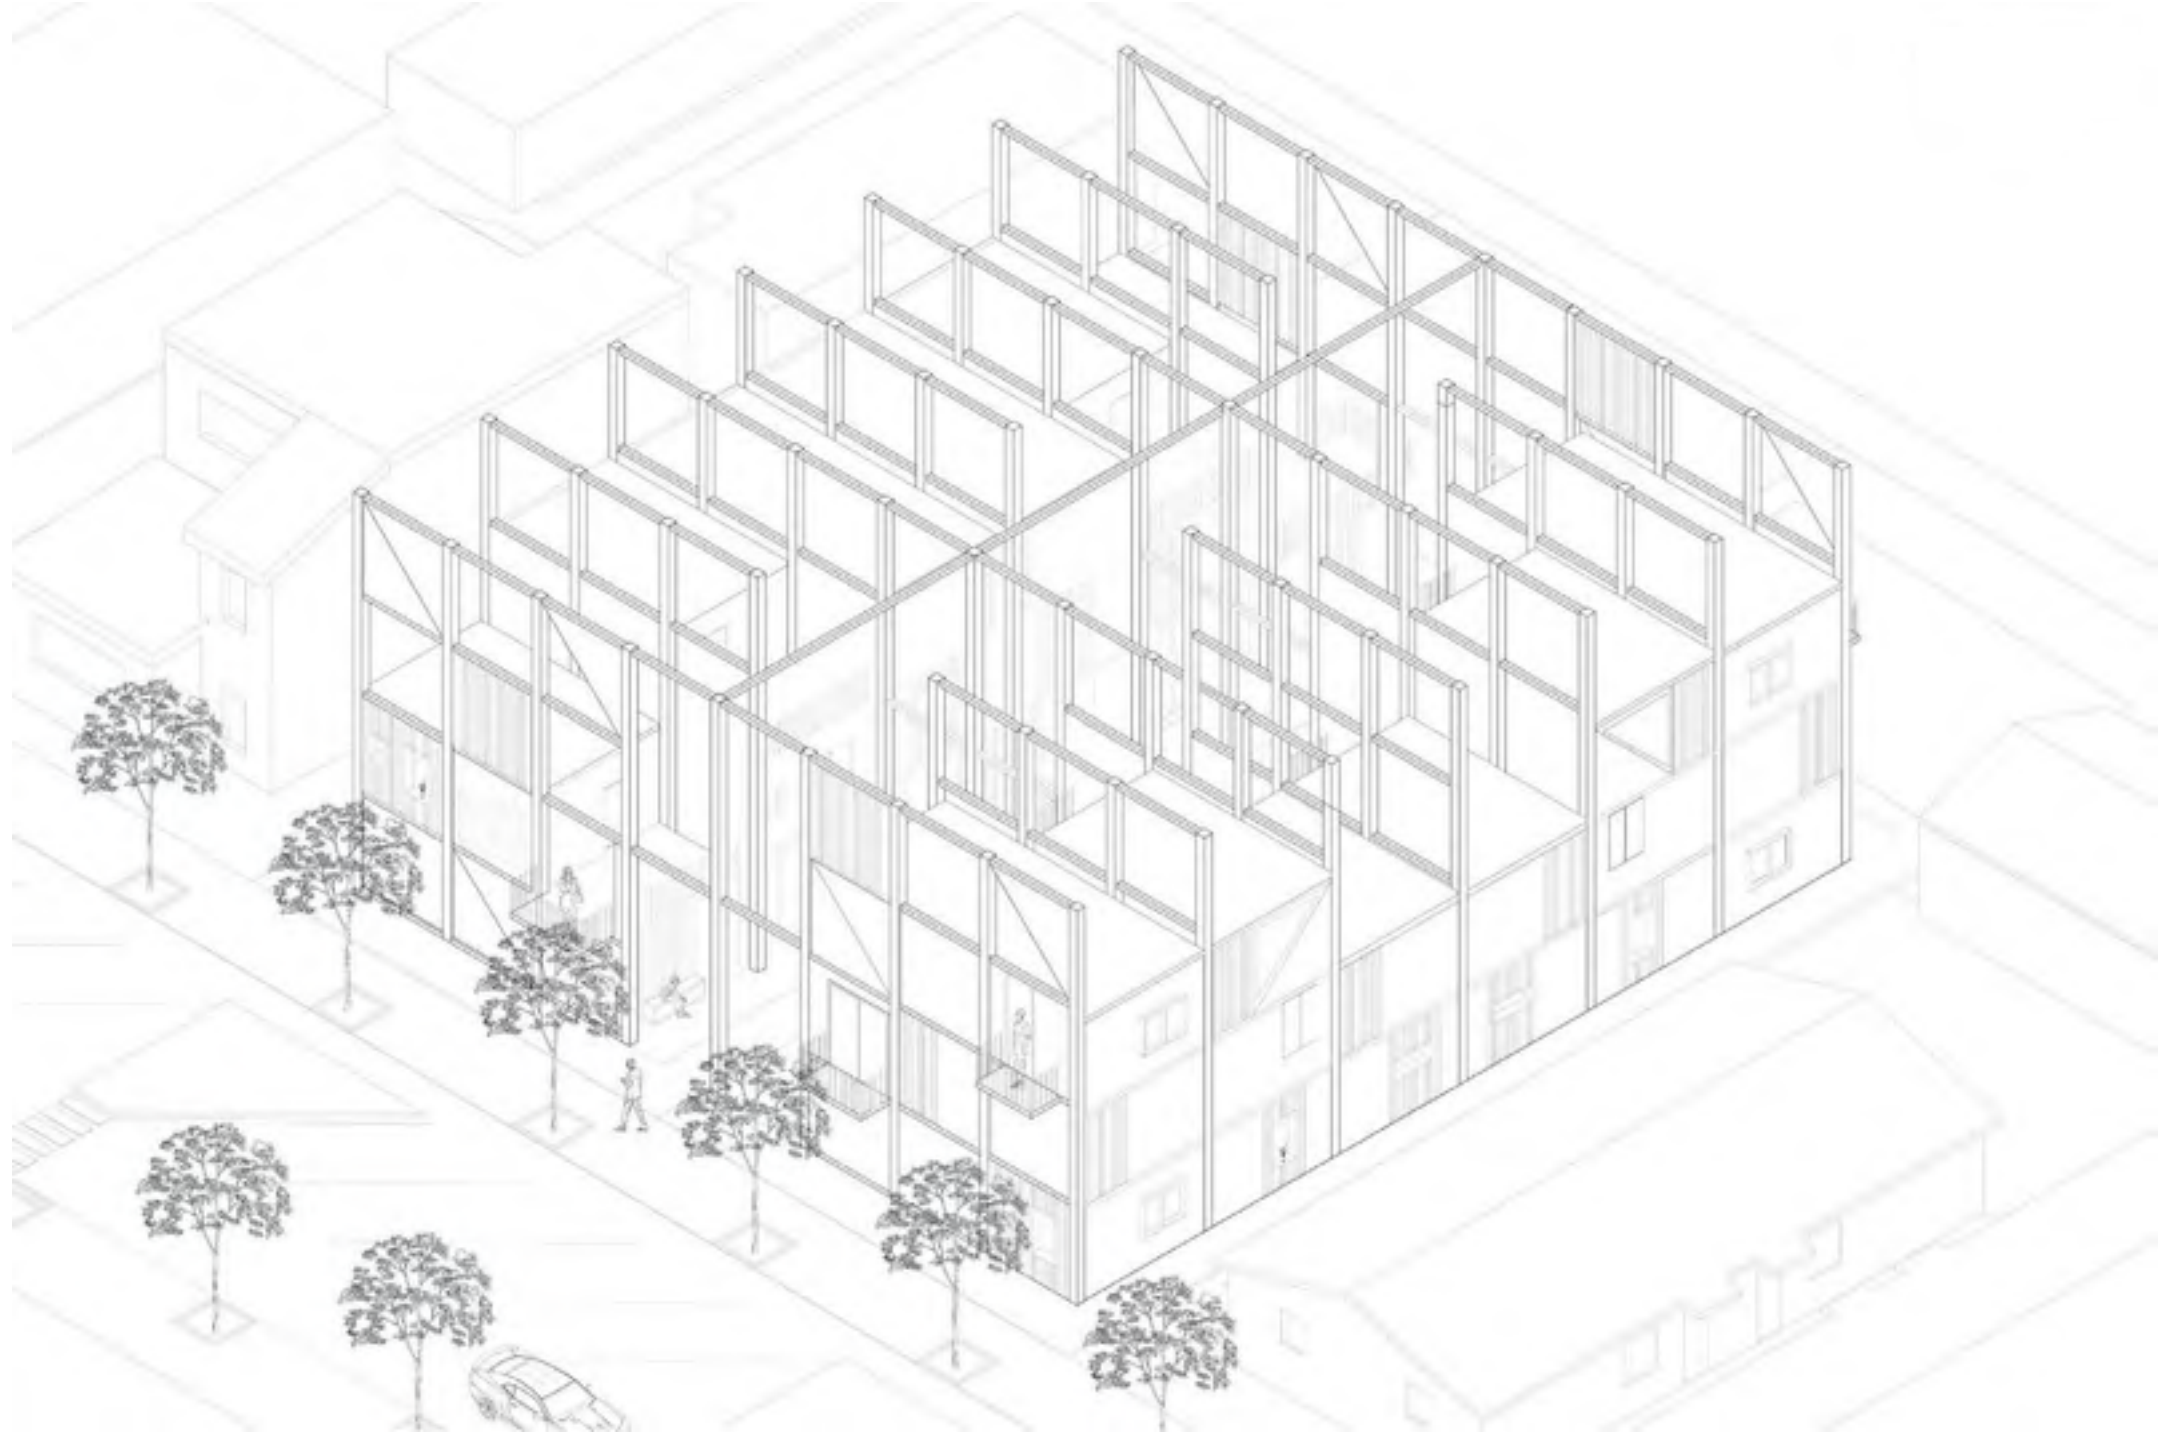

PLAN – 2ND FLOOR

1/8" = 1'

