




# GROUND FLOOR W/ SITE

SCALE 1/8" = 1' - 0"

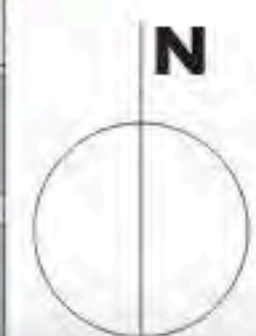




# ELEVATIONS W/ DIAGRAM

SCALE 1/8" = 1' - 0"




STREET ELEVATION

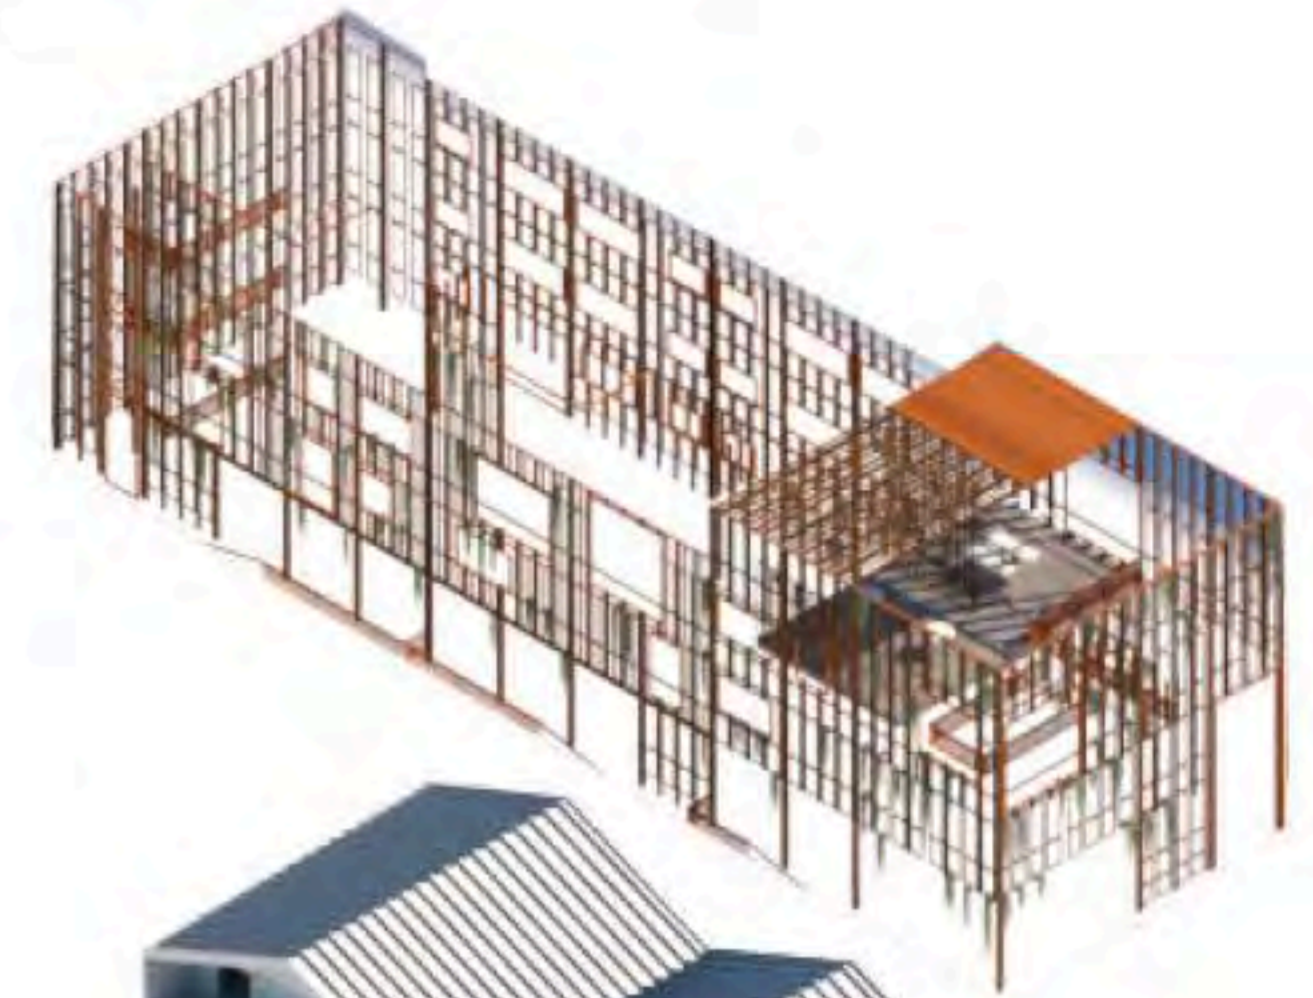

SOUTHERN ELEVATION






NORTHERN ELEVATION

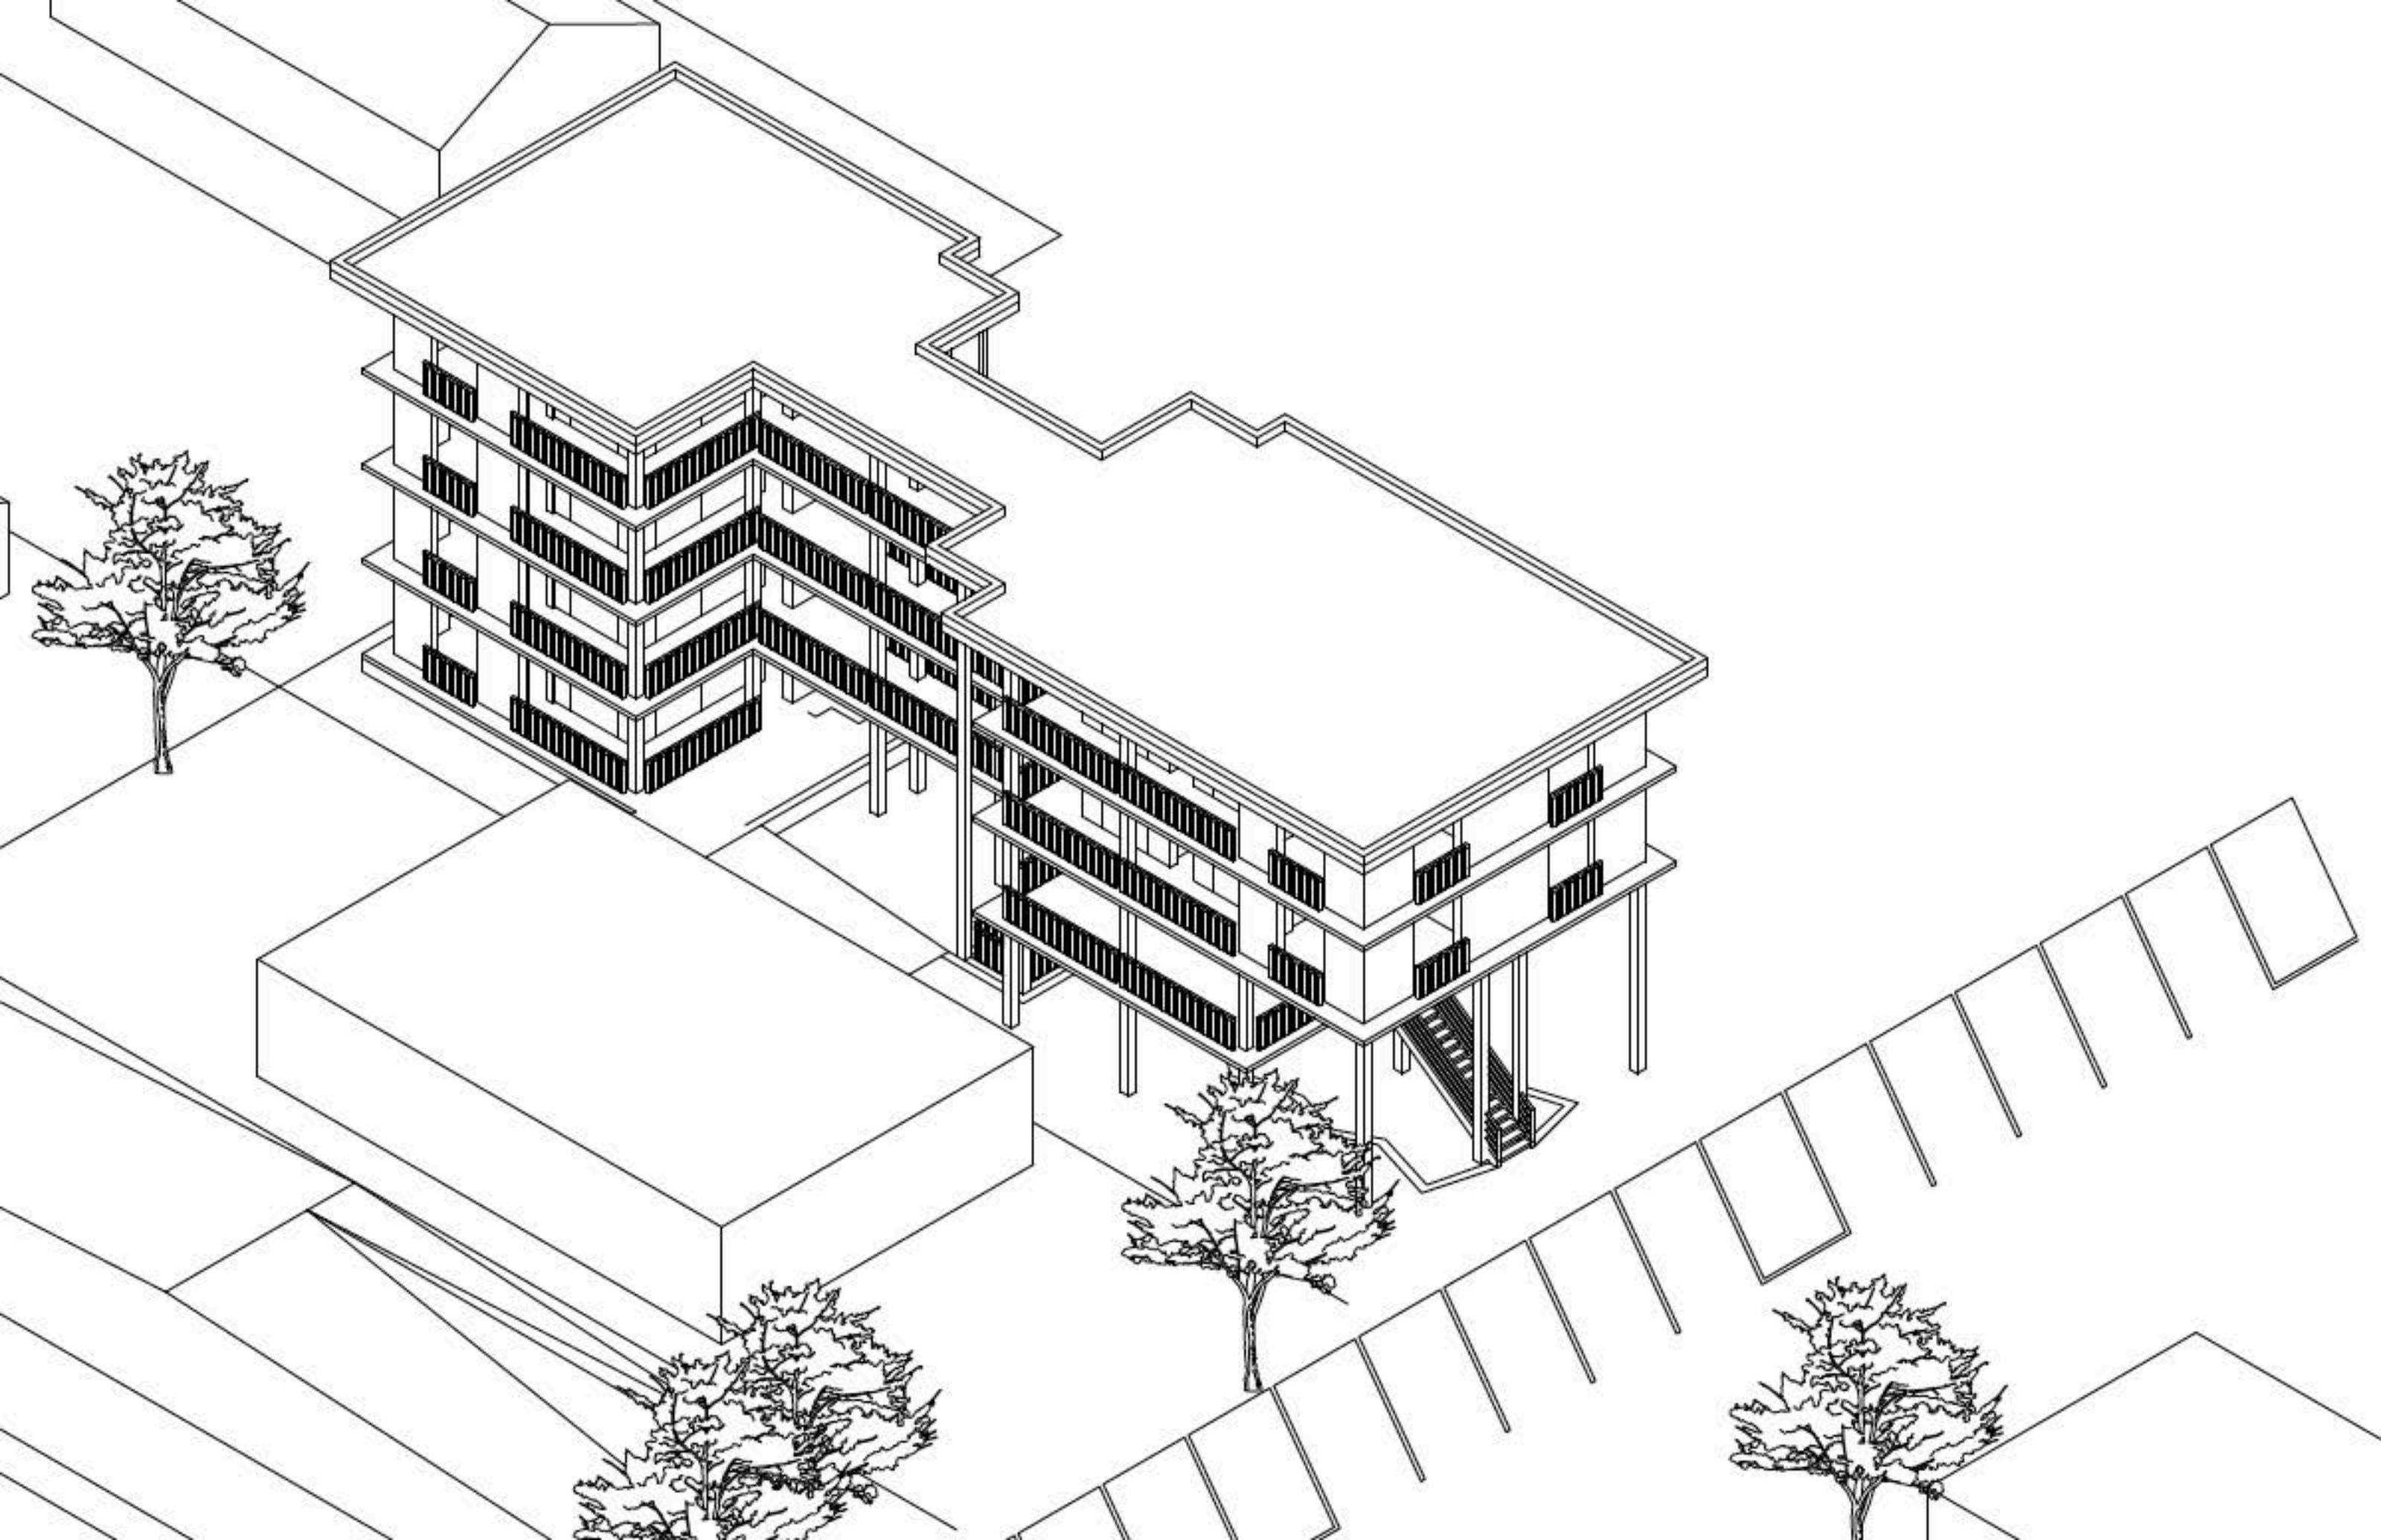






THIRD FLOOR

1/8" = 1'0

N

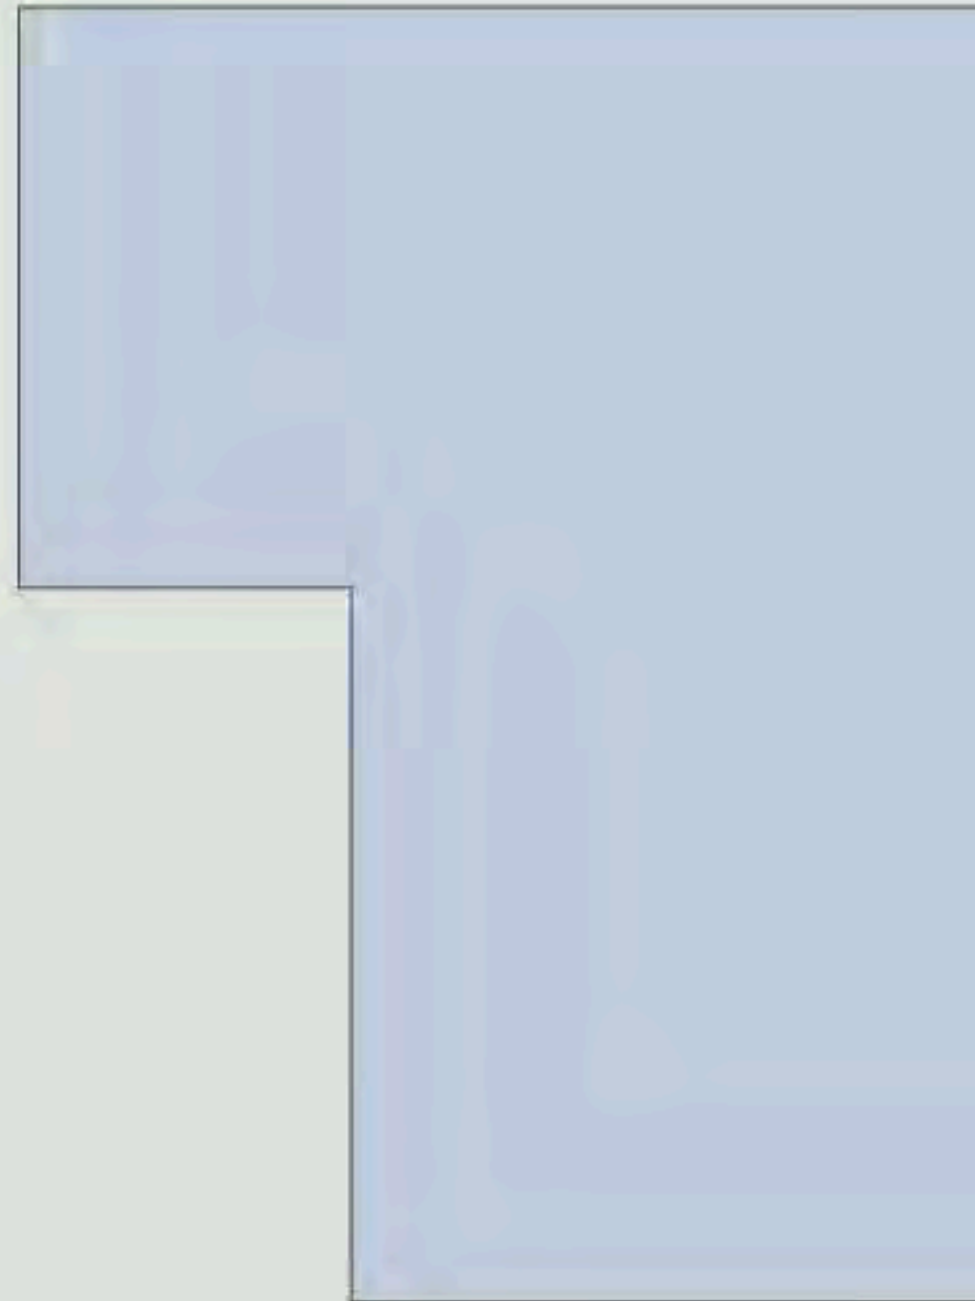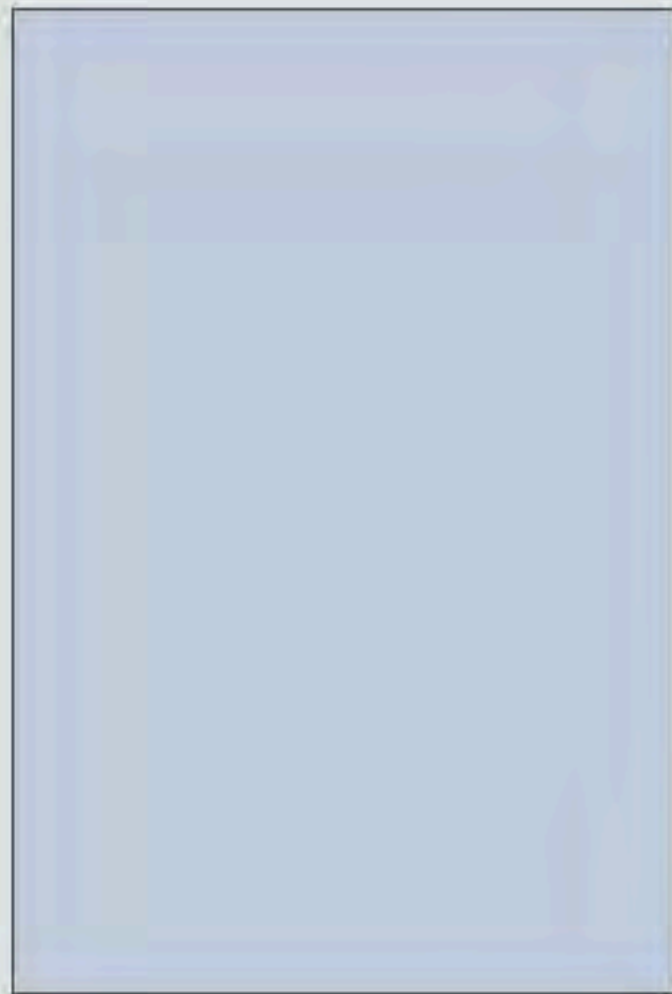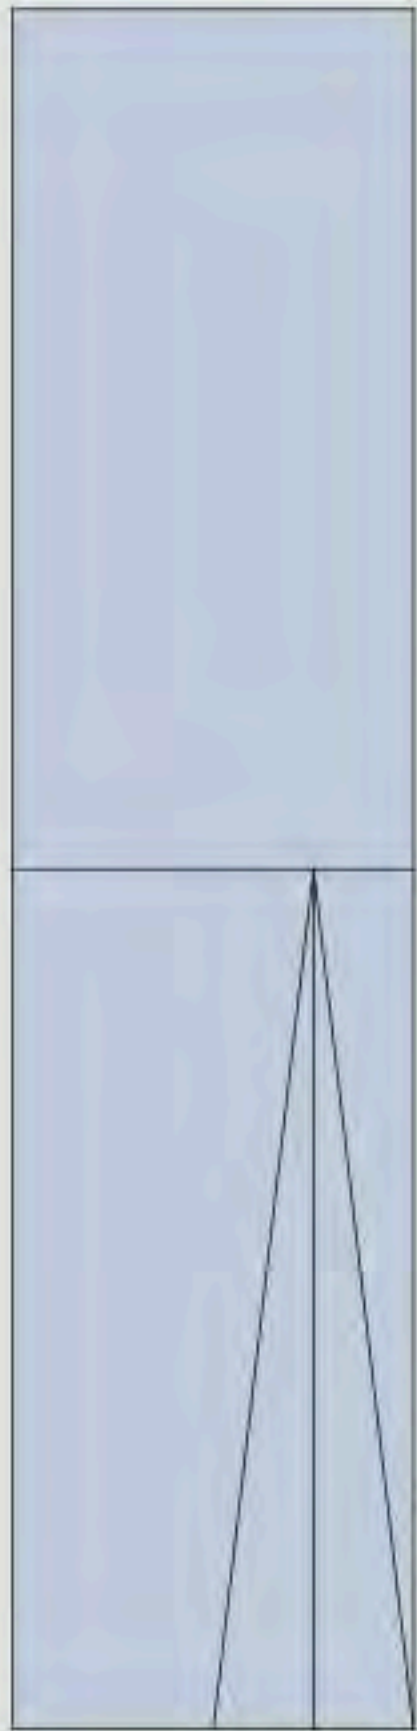


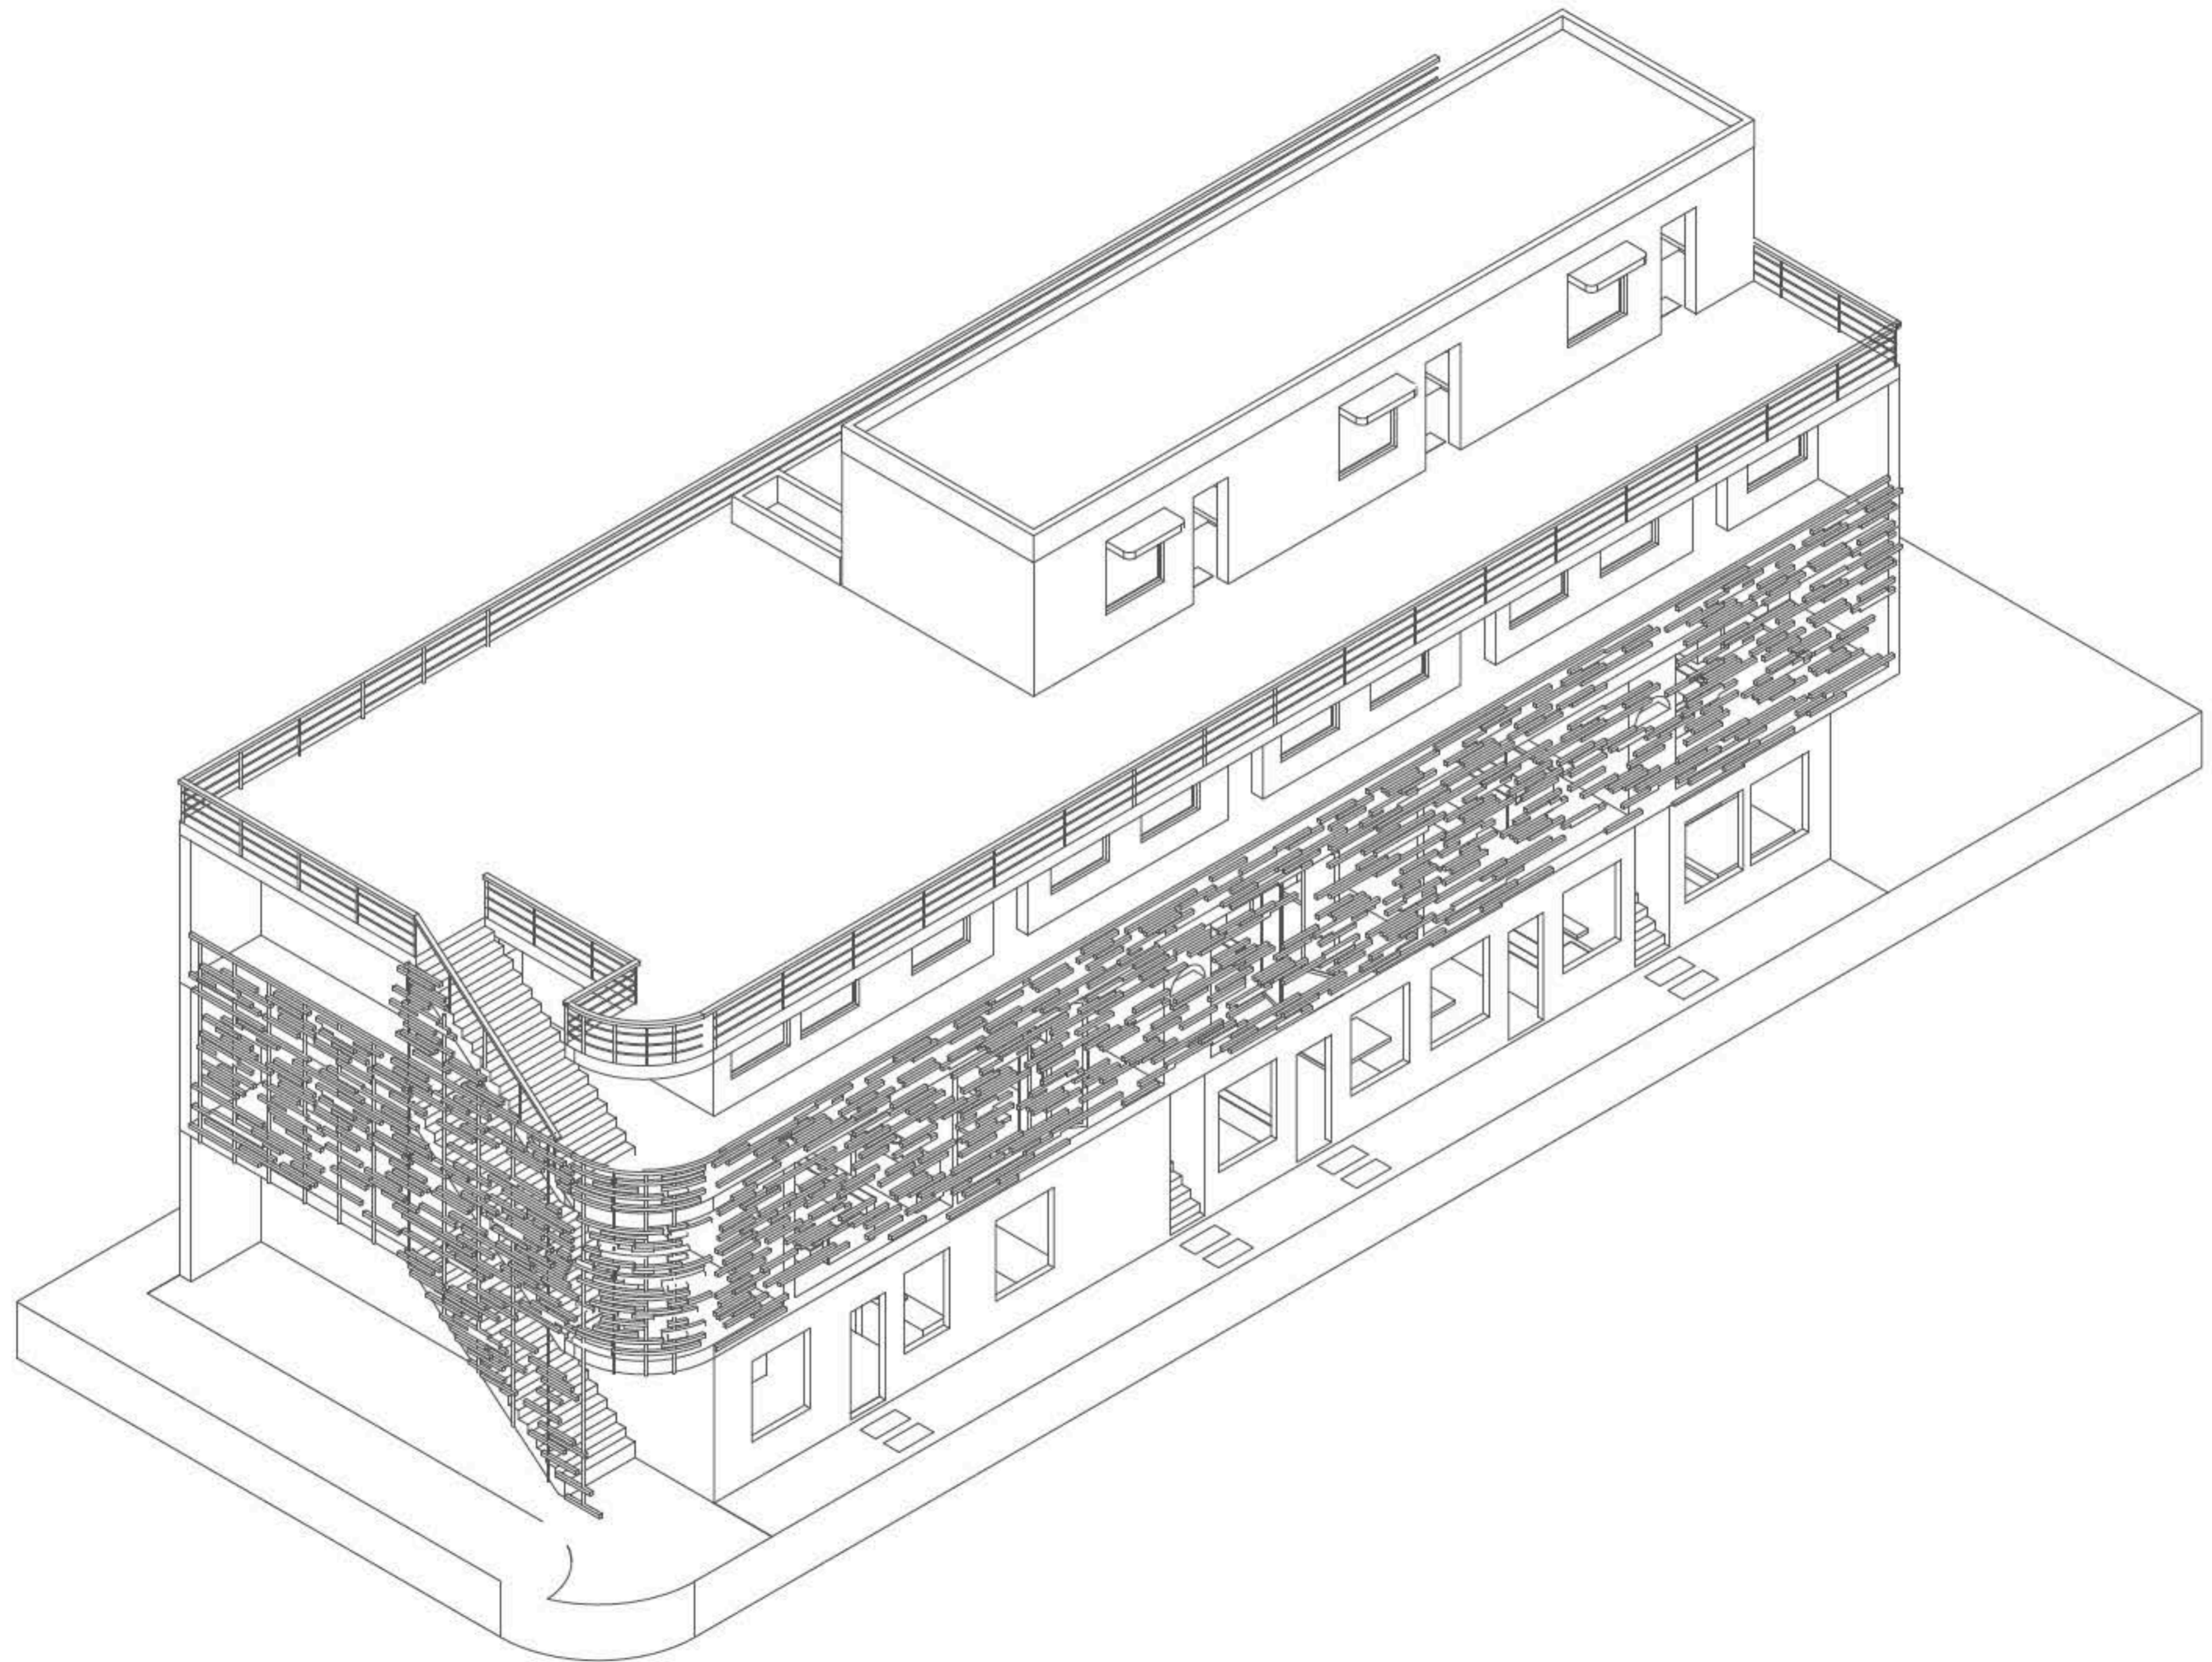

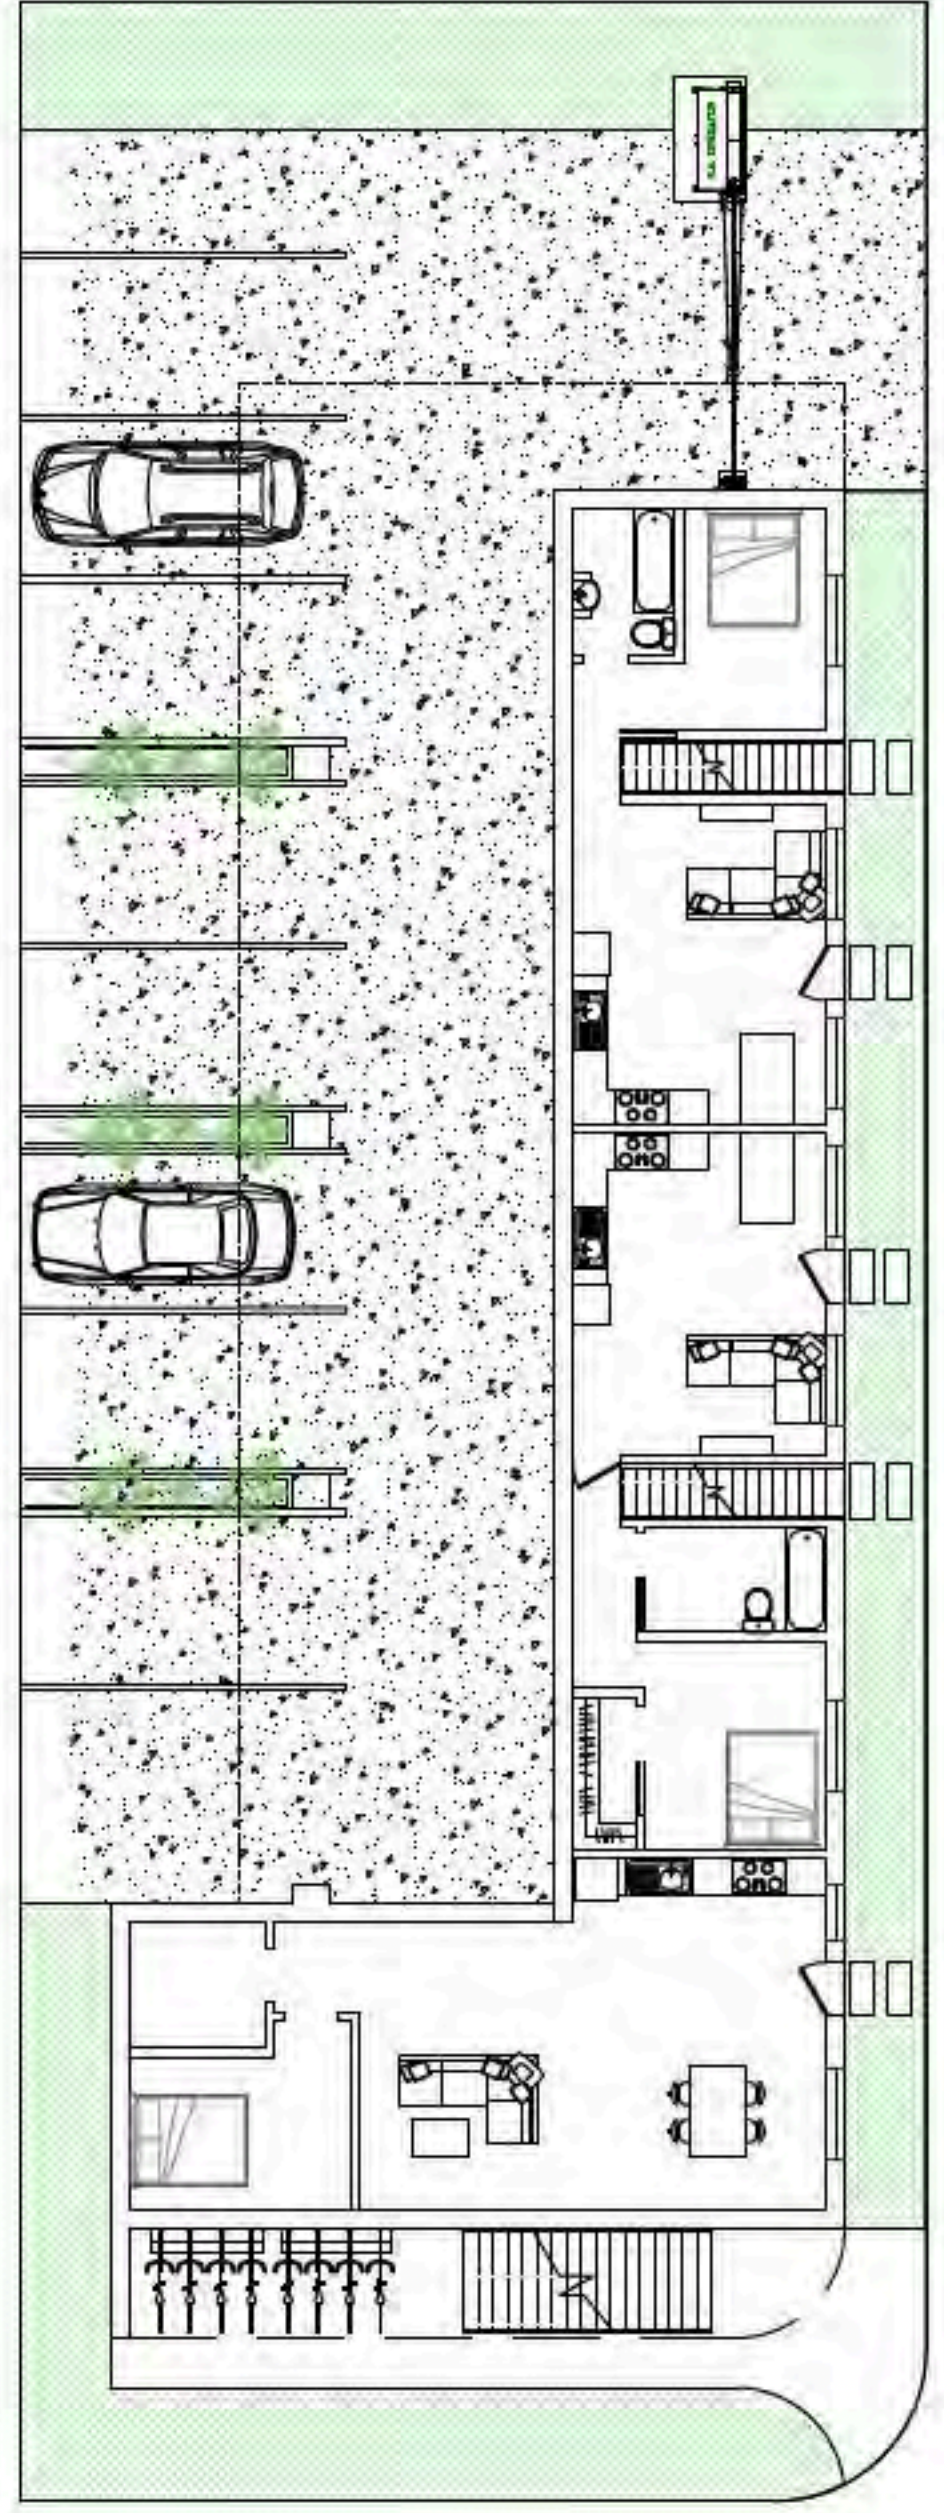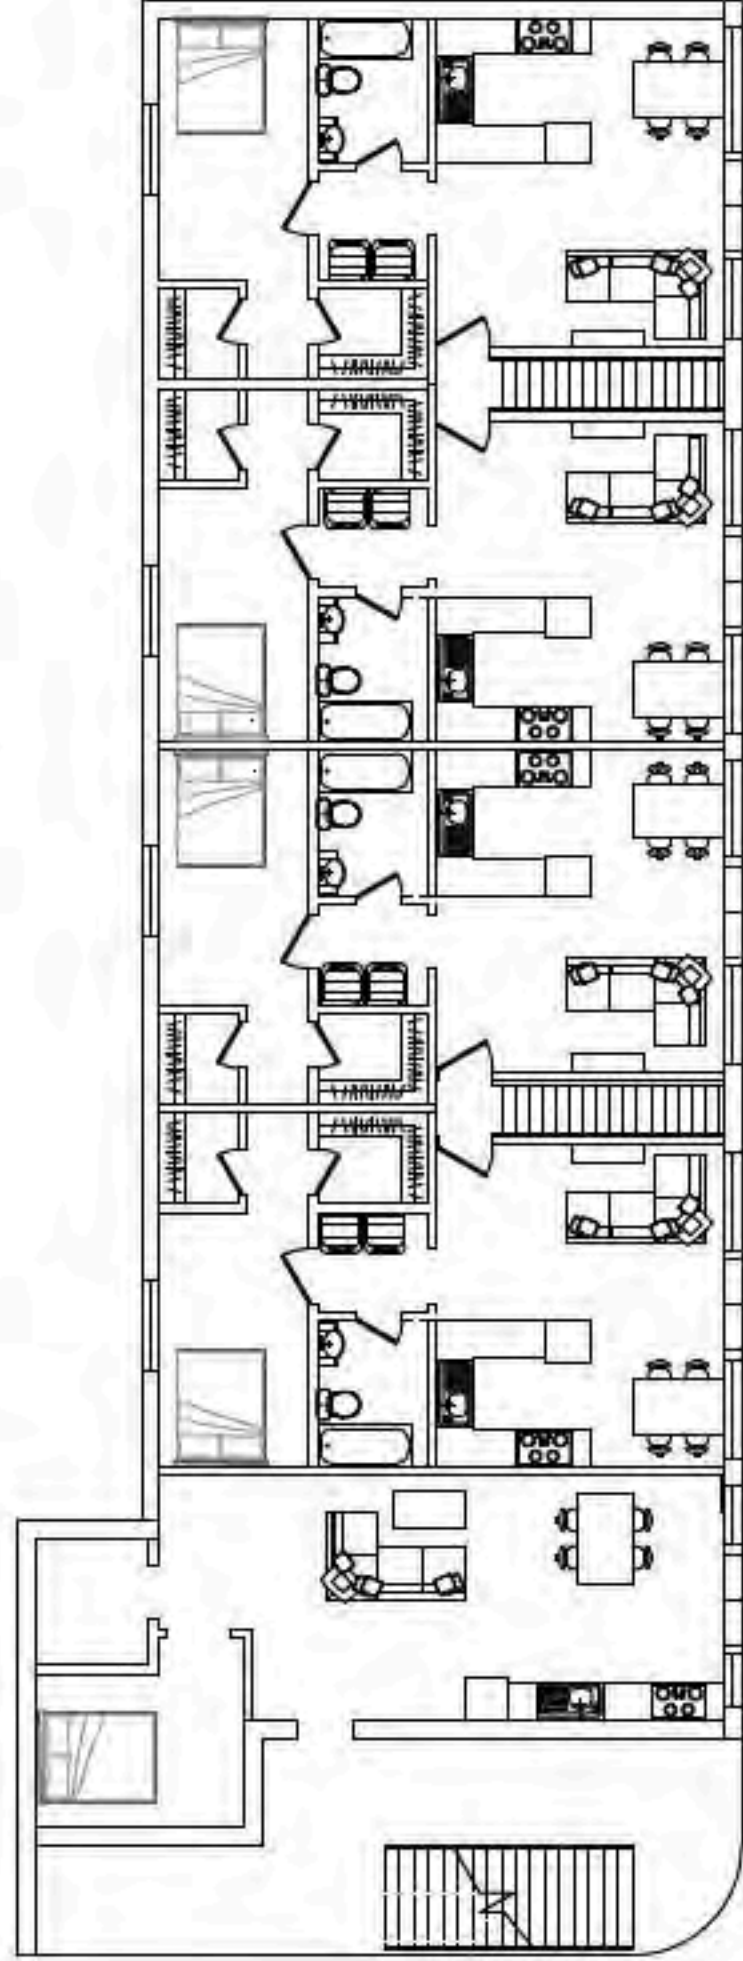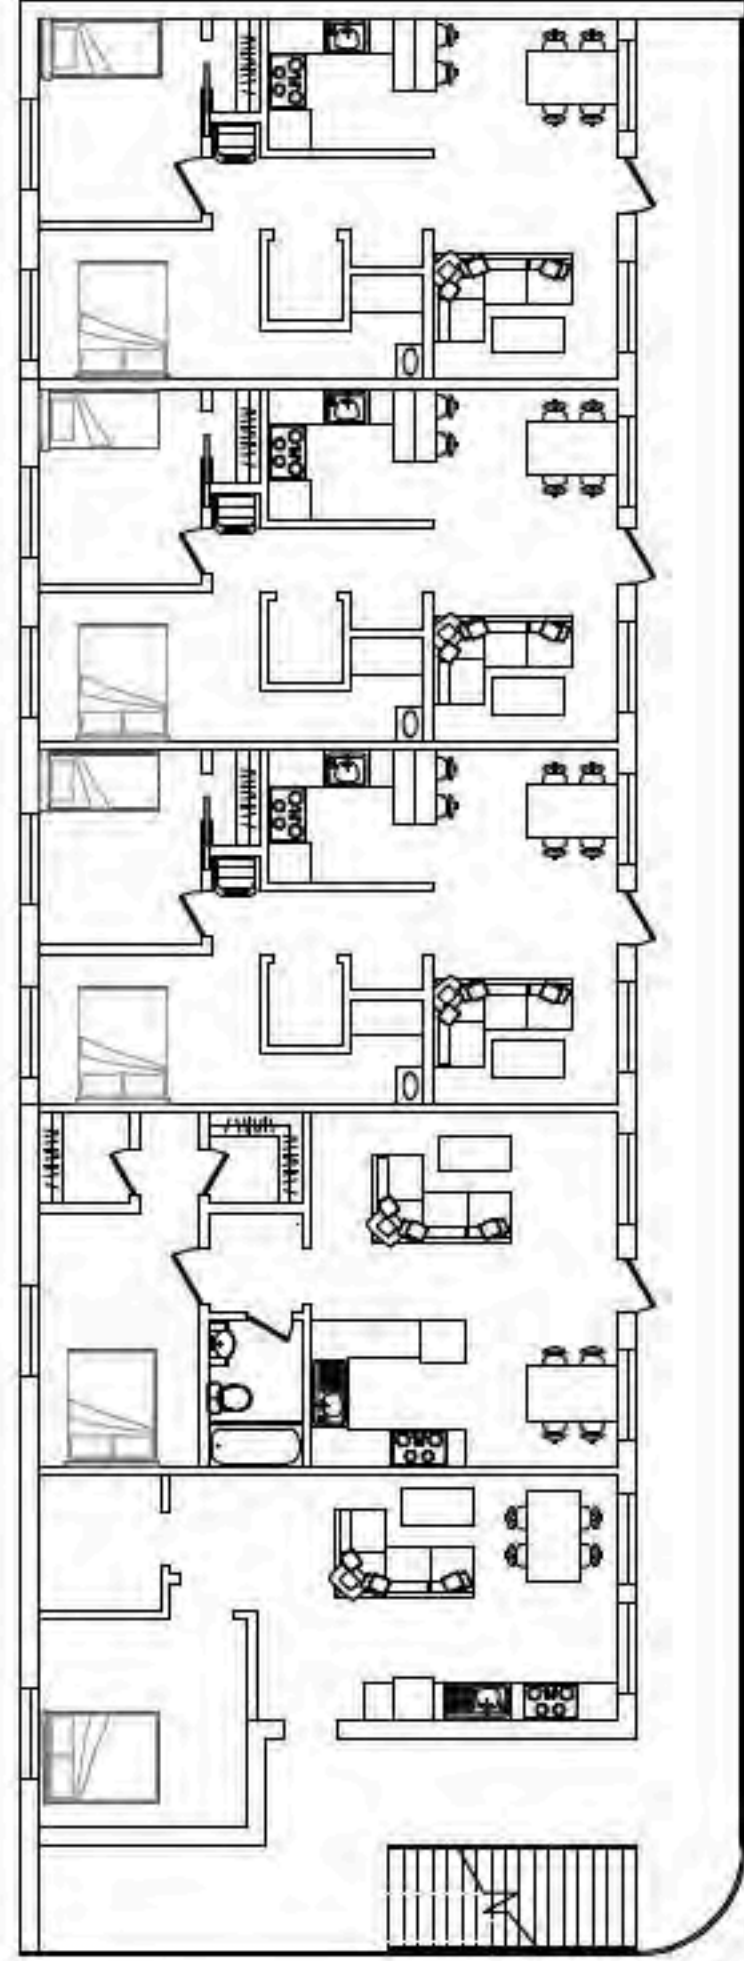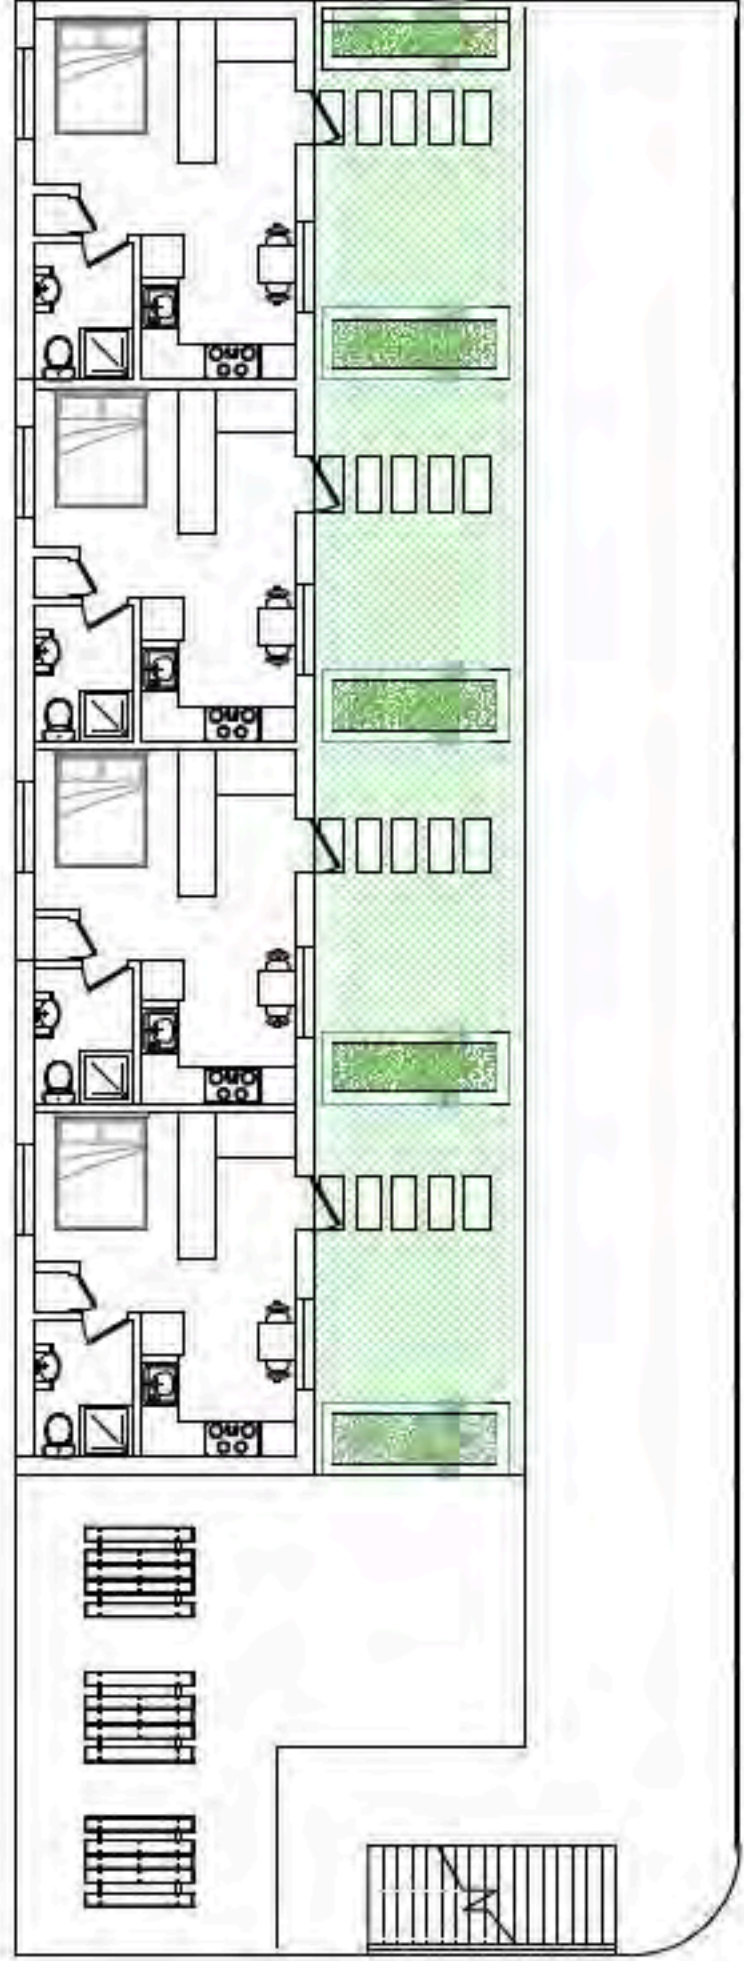




# Third Floor Plan

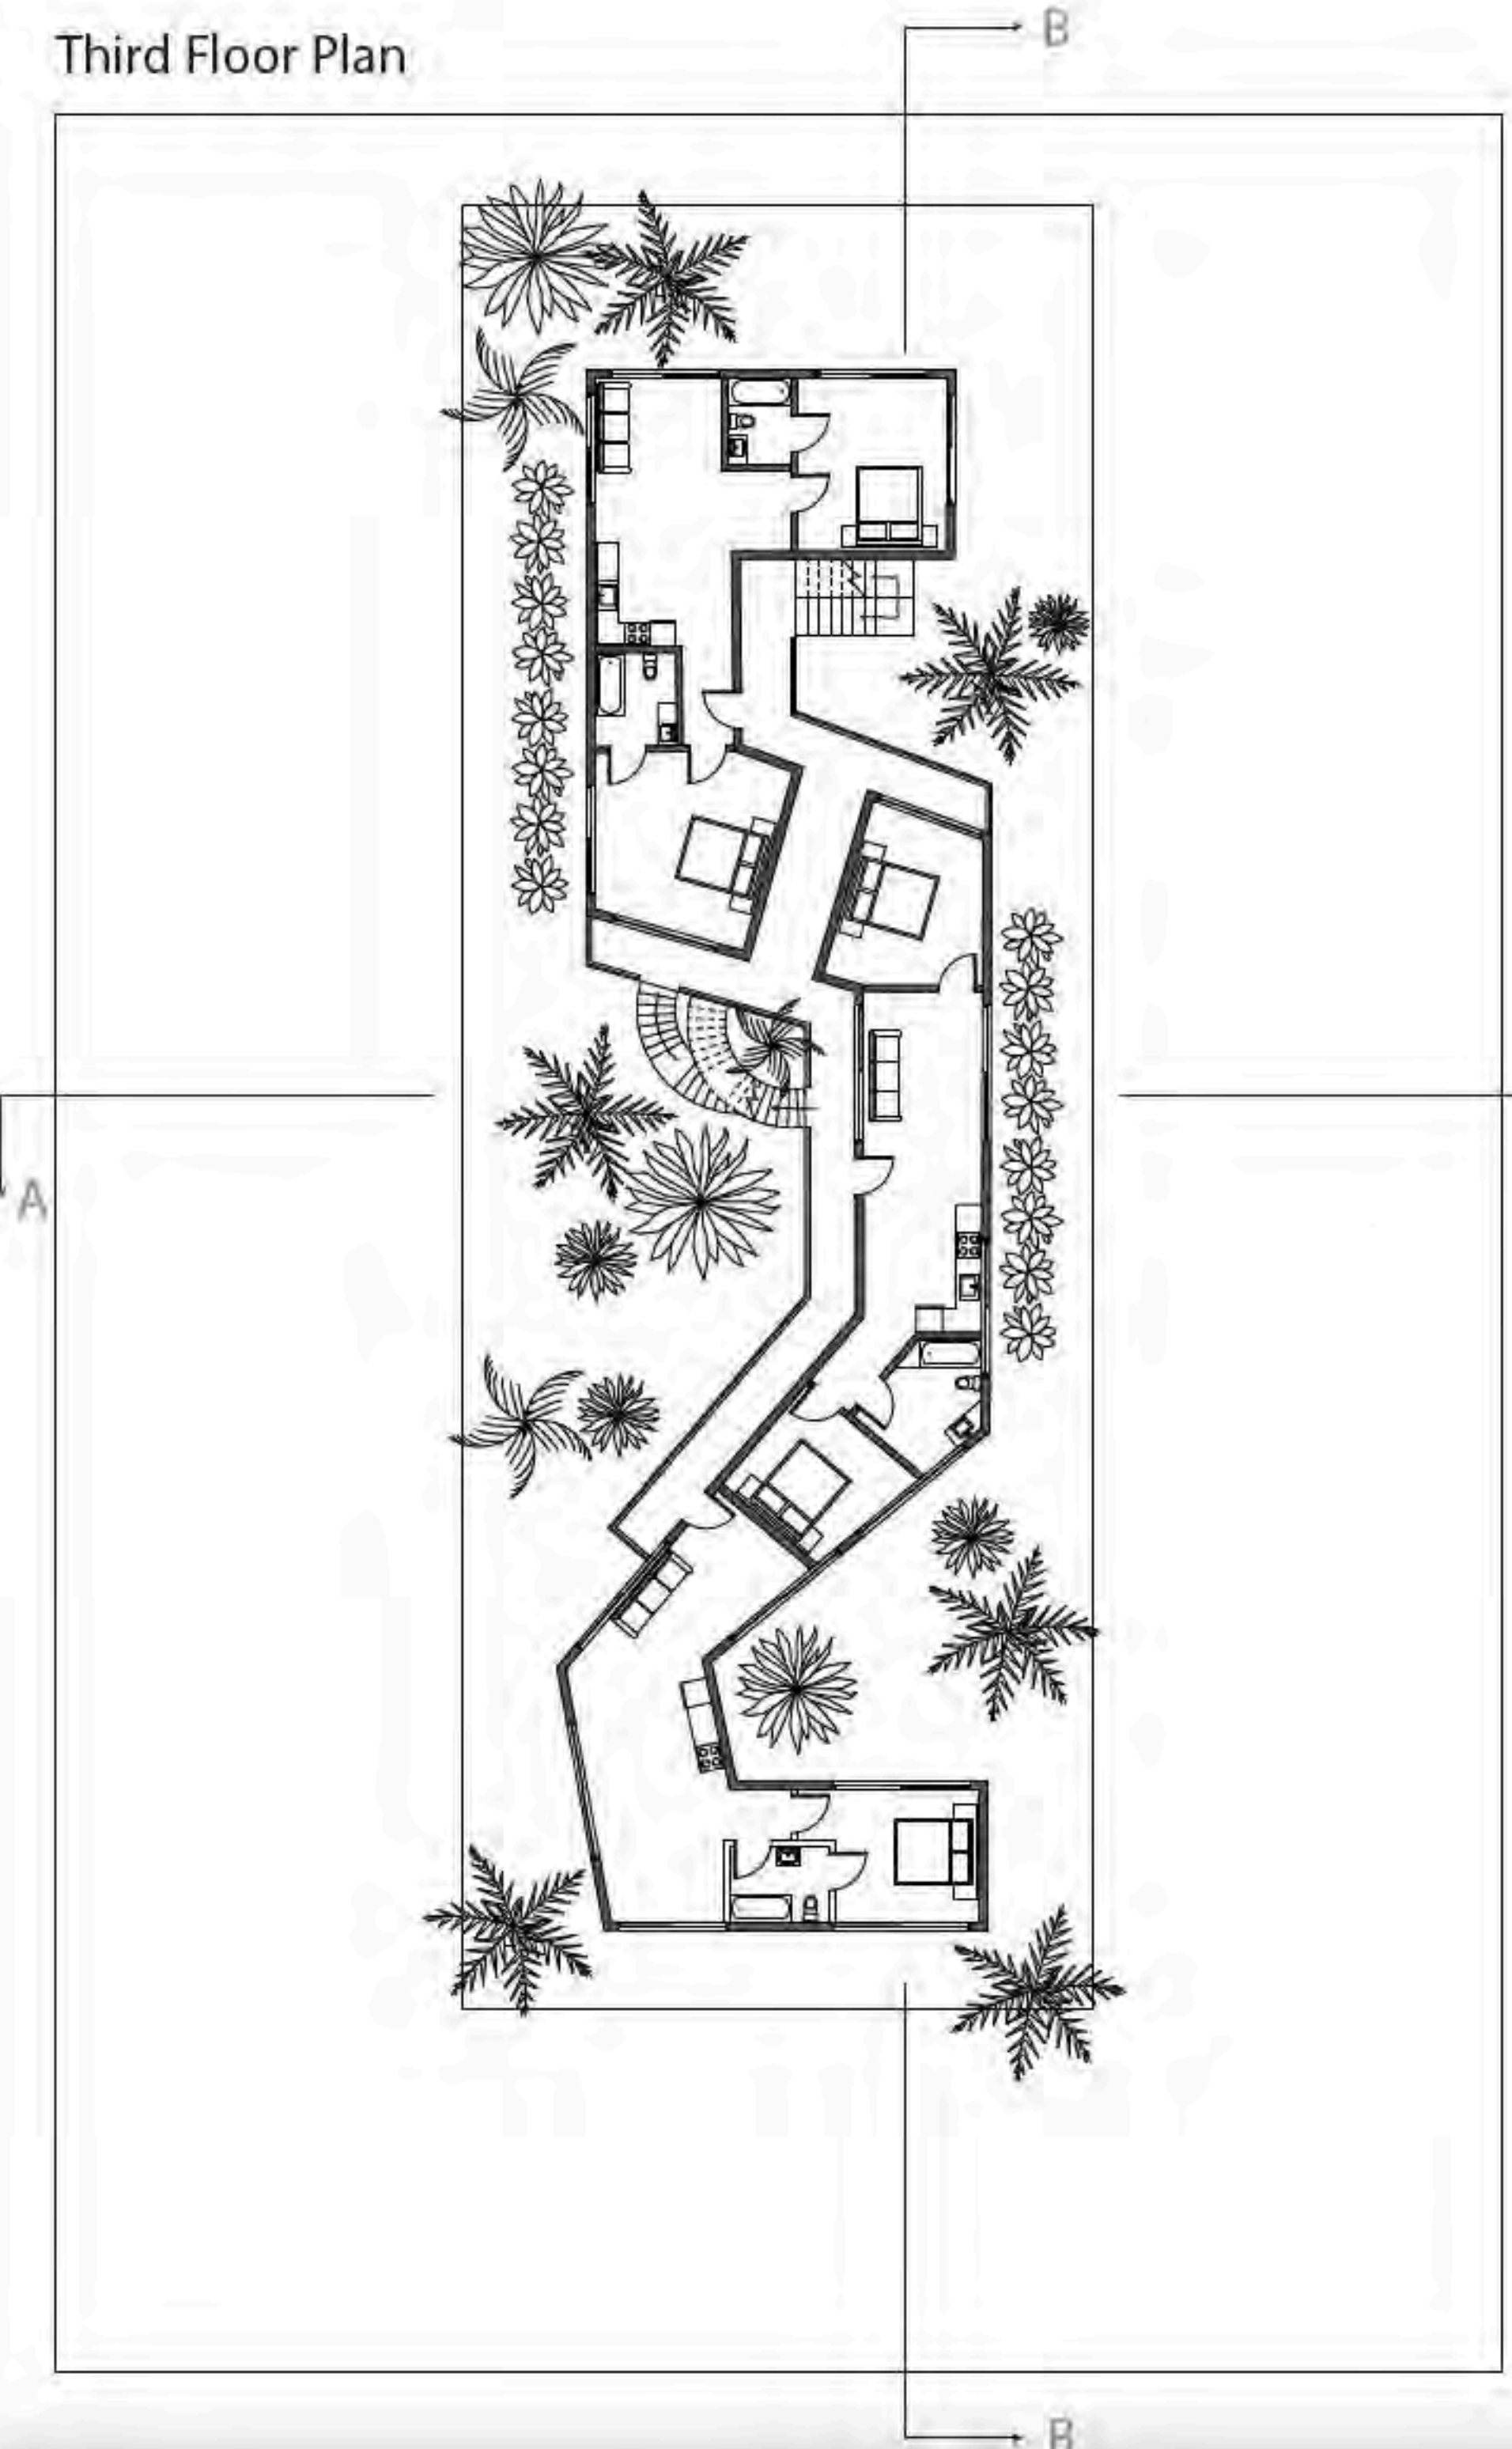


## Unit Diagram

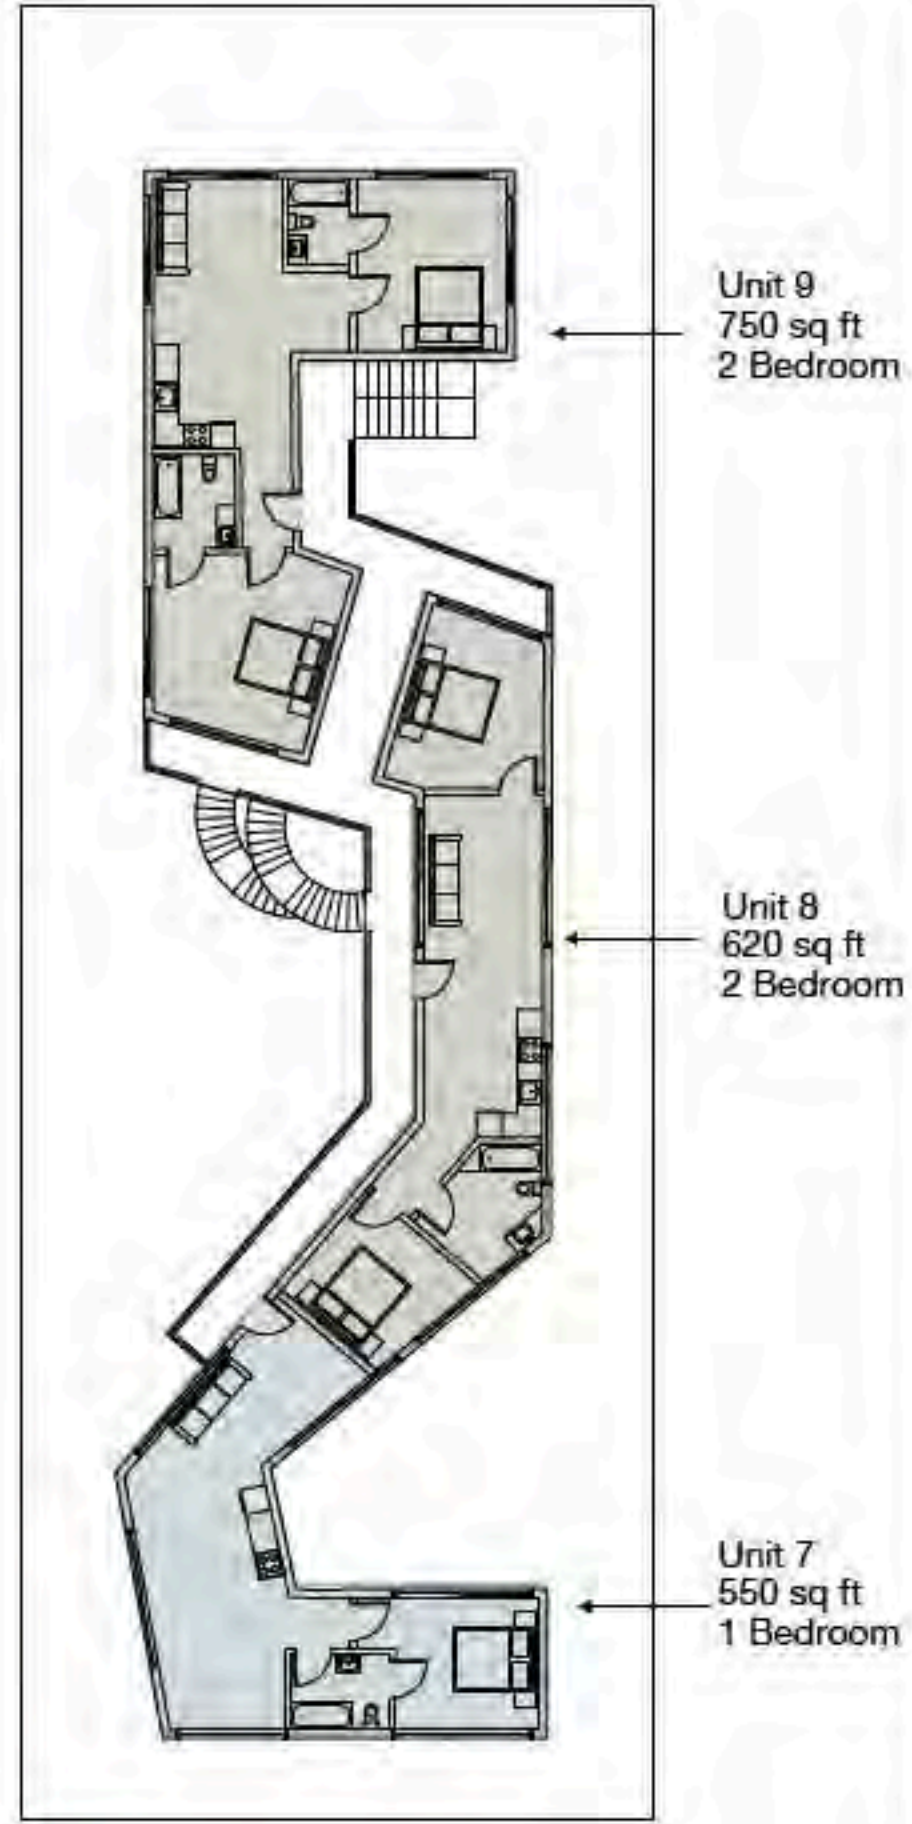


- 1 Bedroom
- 2 Bedroom

## Circulation

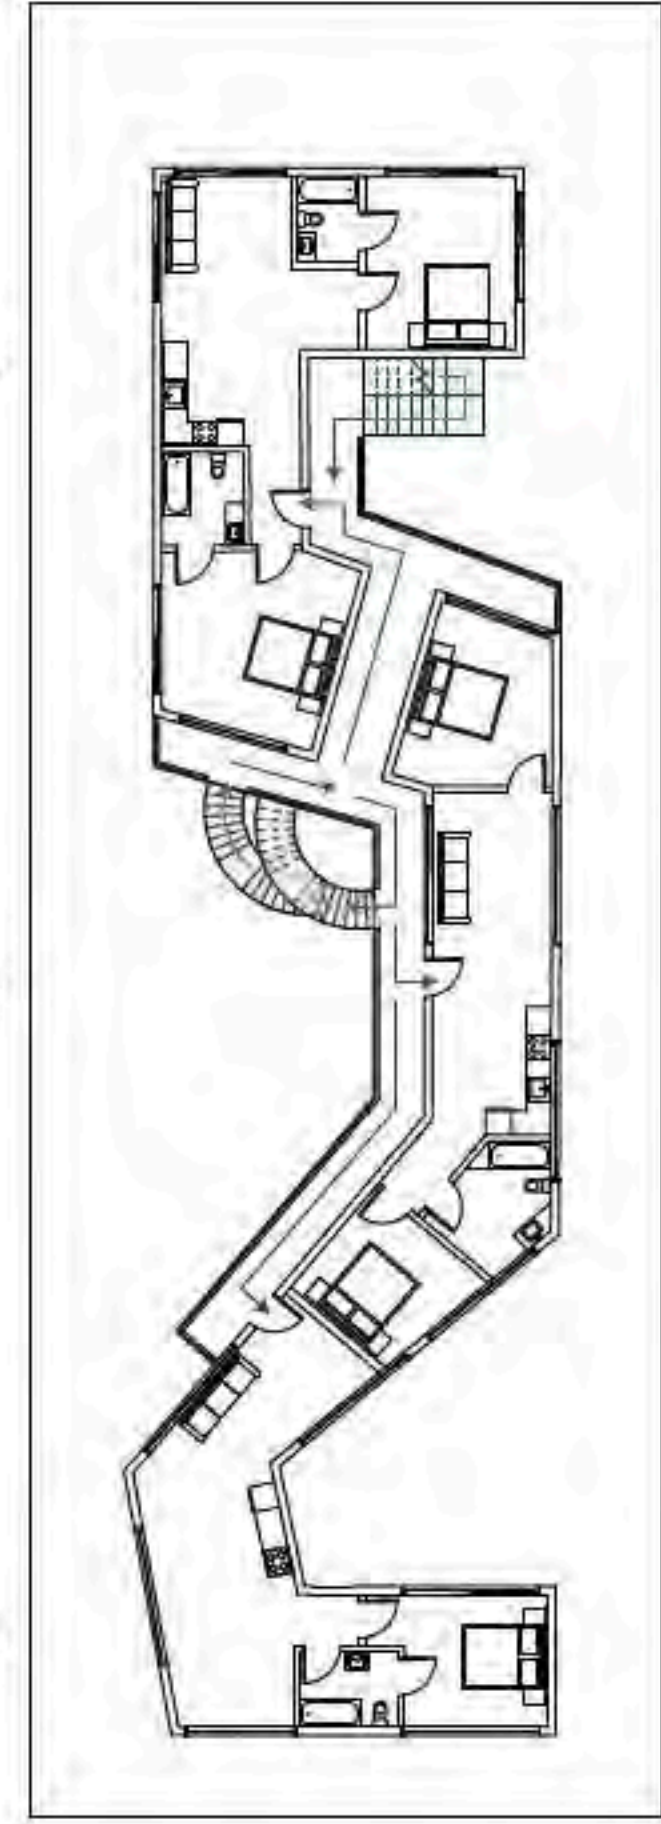


## Public vs. Private

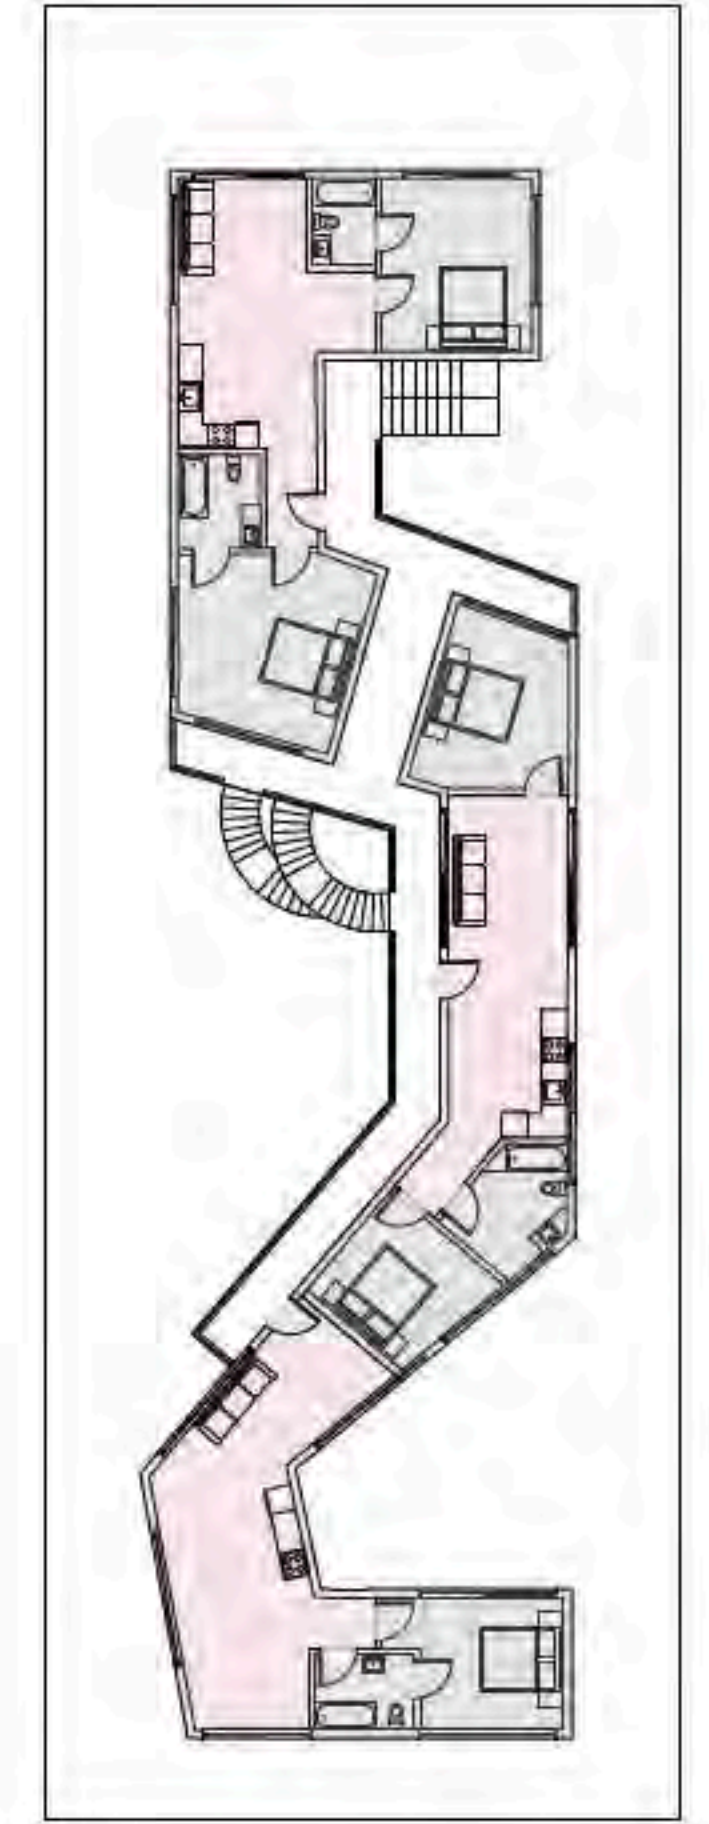


- Public
- Private






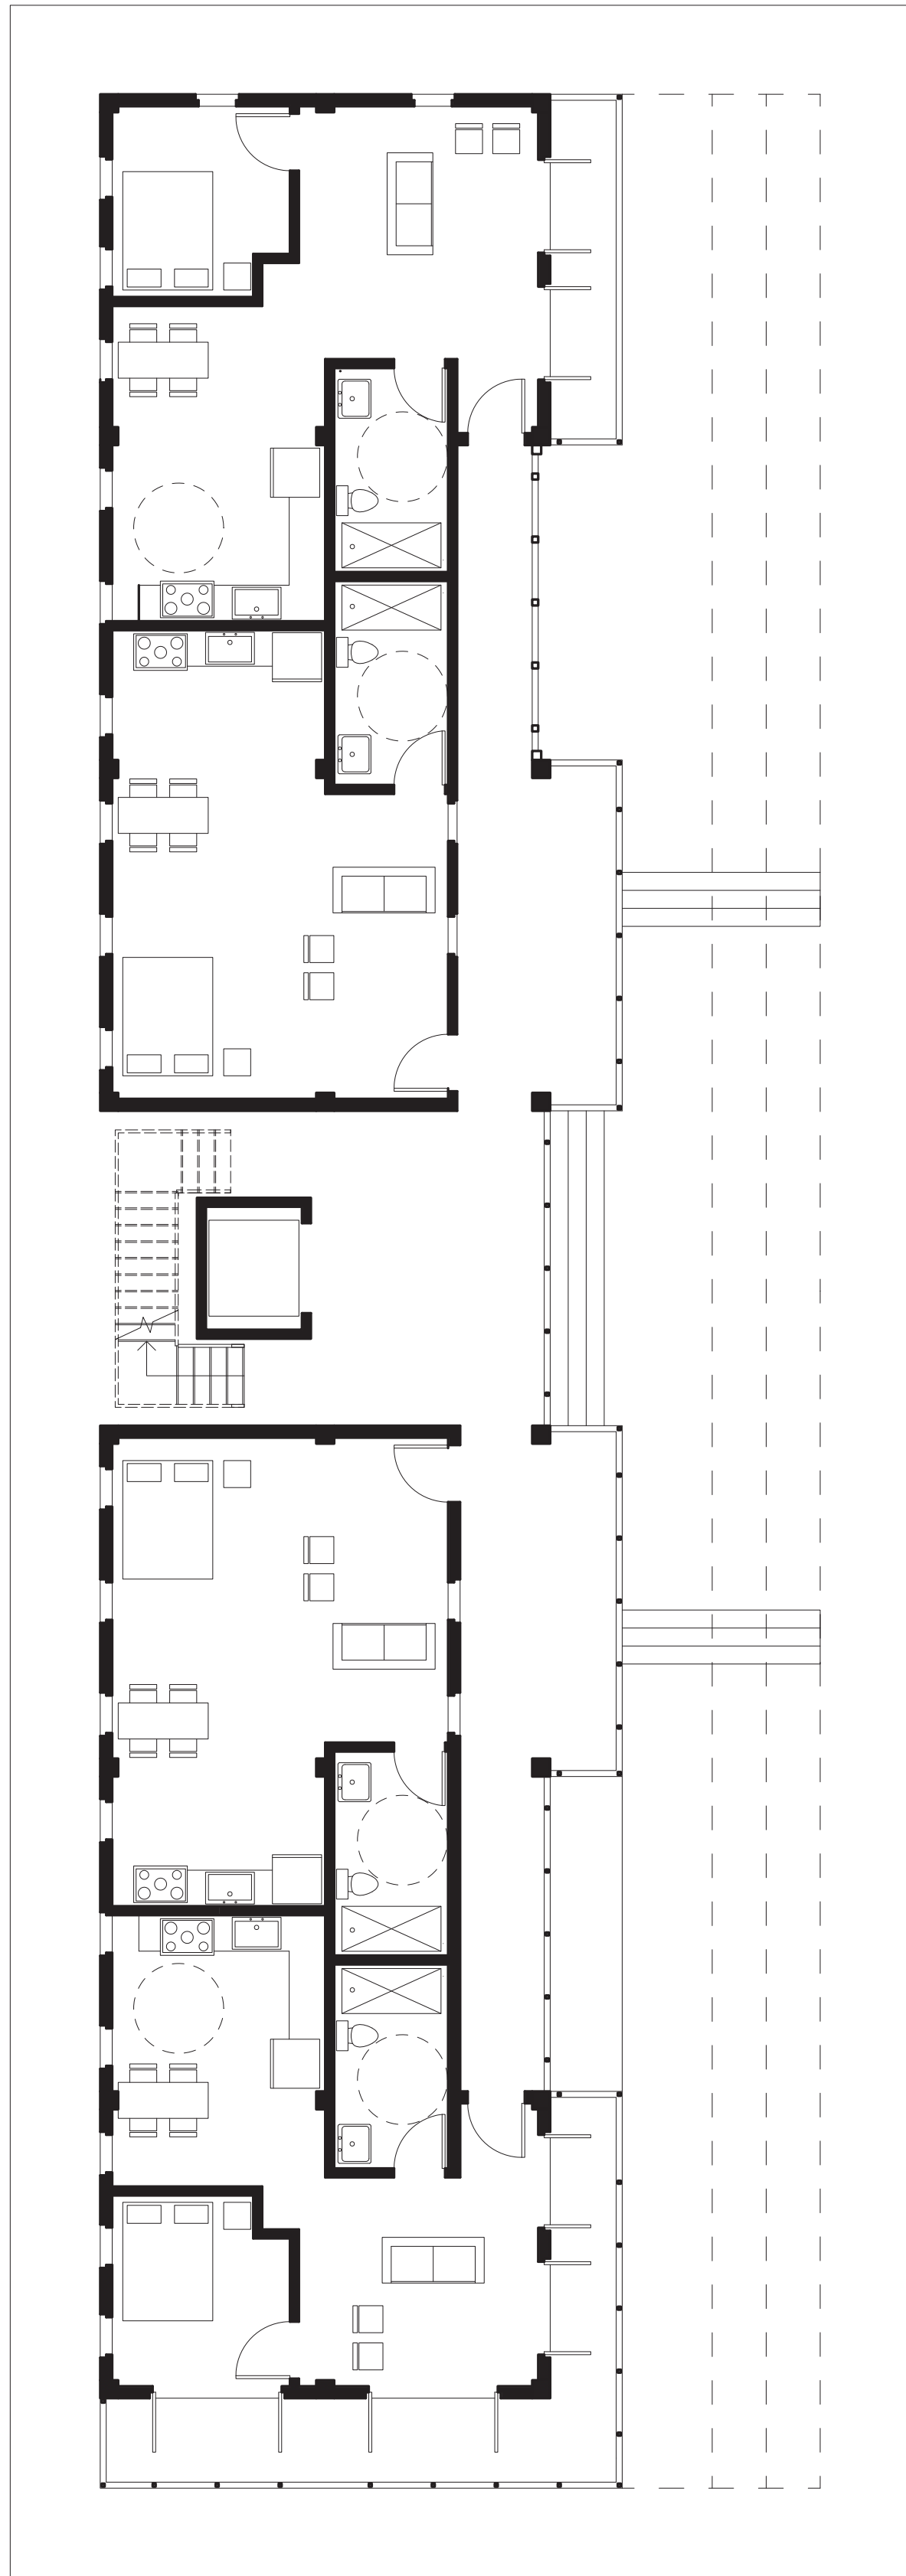



1ST FLOOR PLAN

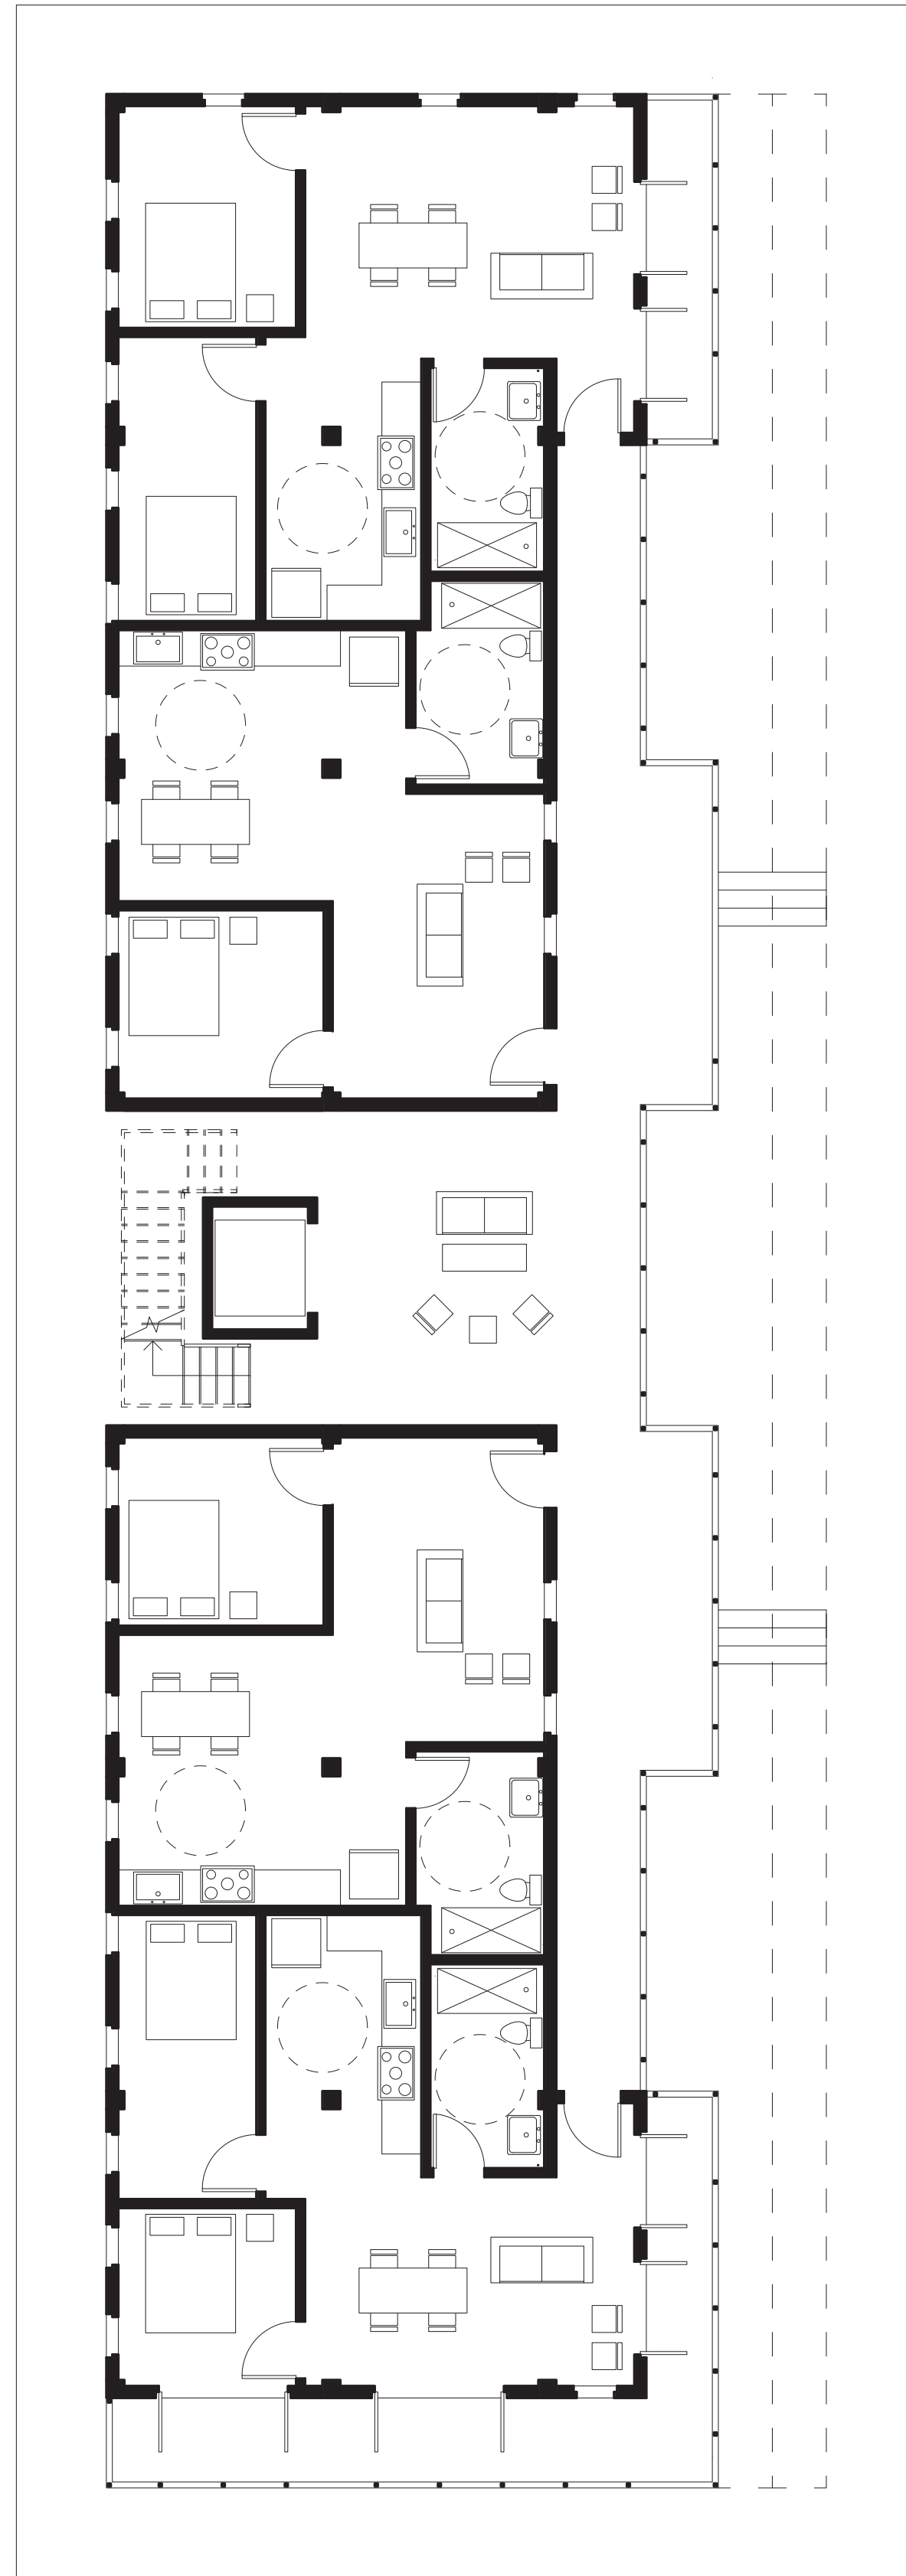


2ND FLOOR PLAN

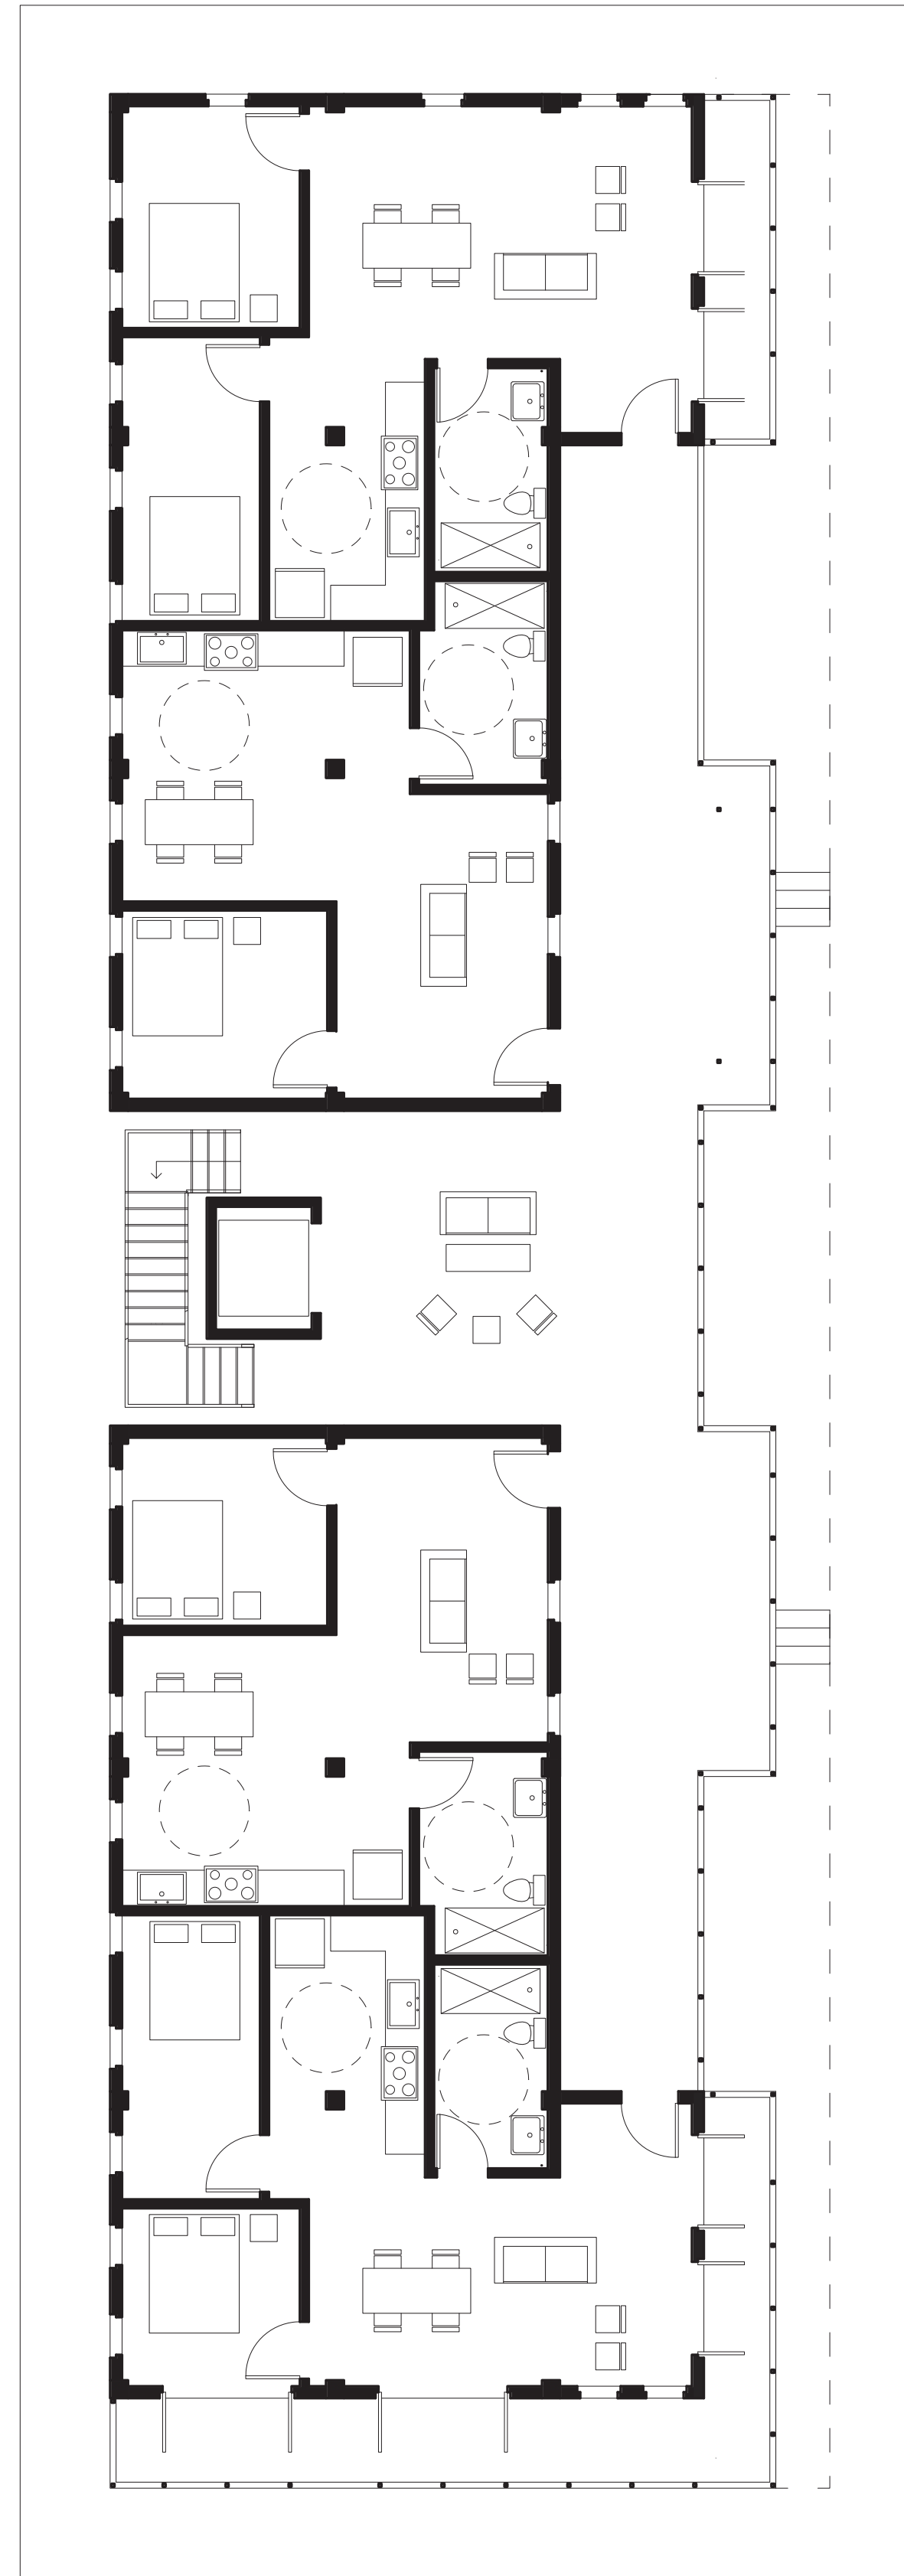


3RD FLOOR PLAN

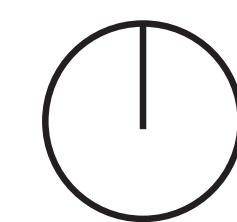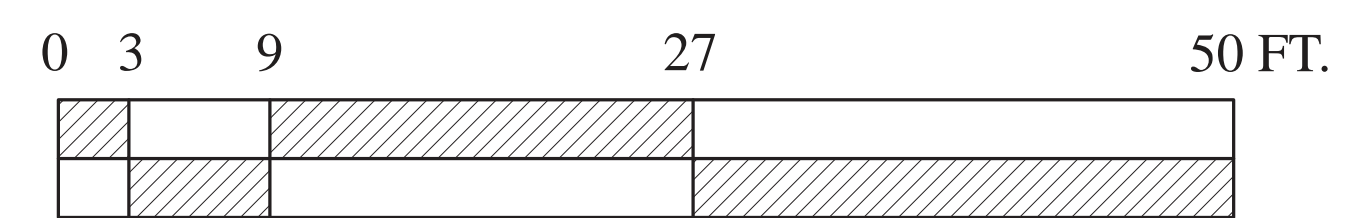


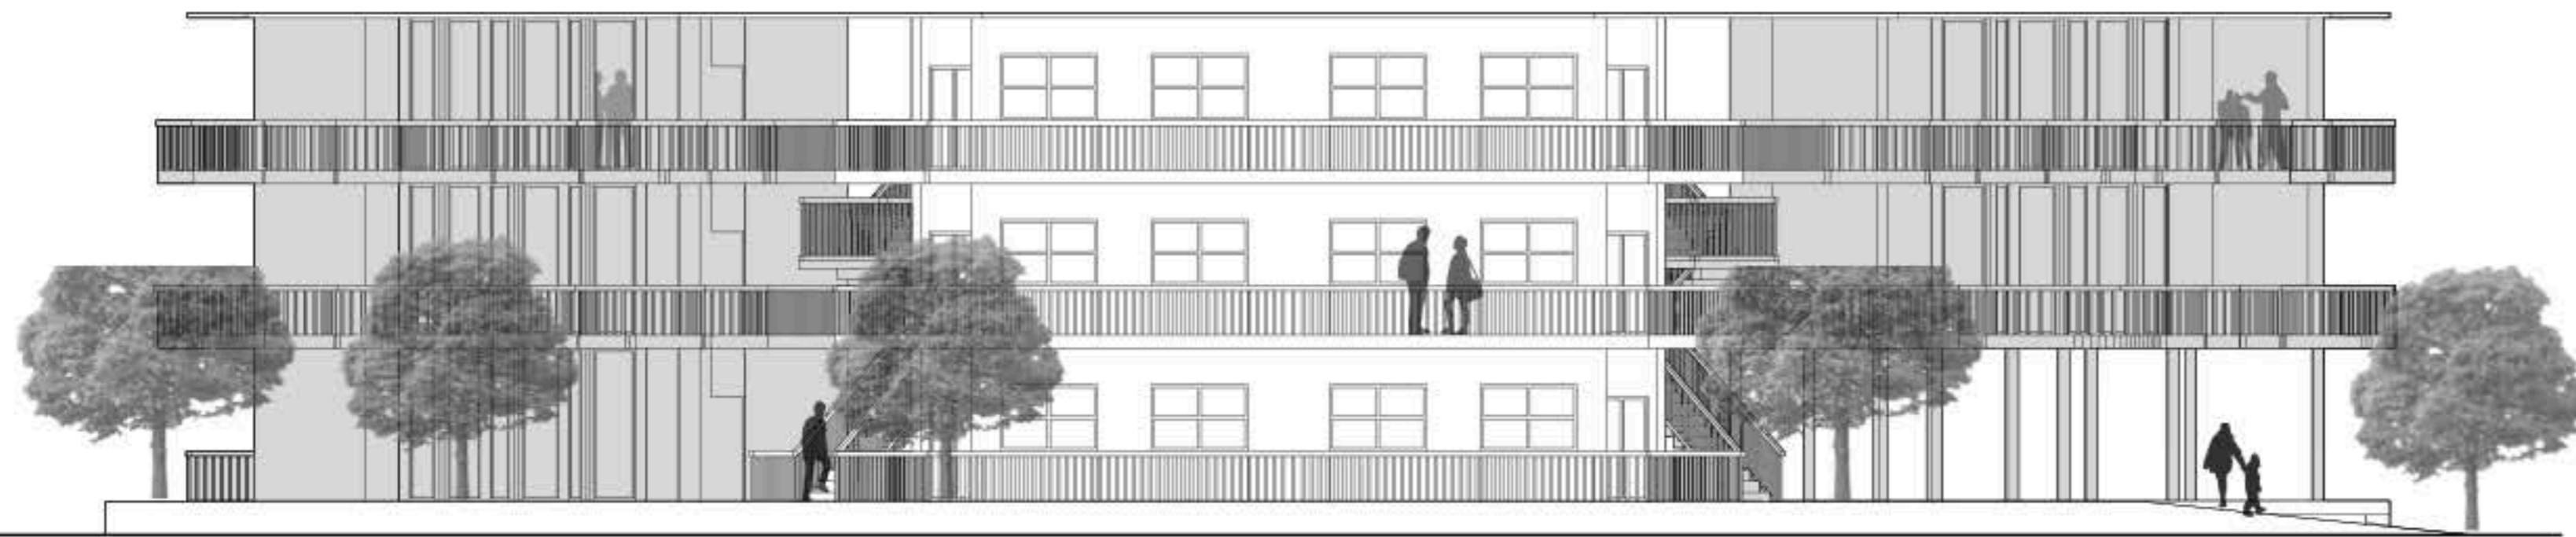


Side Elevation

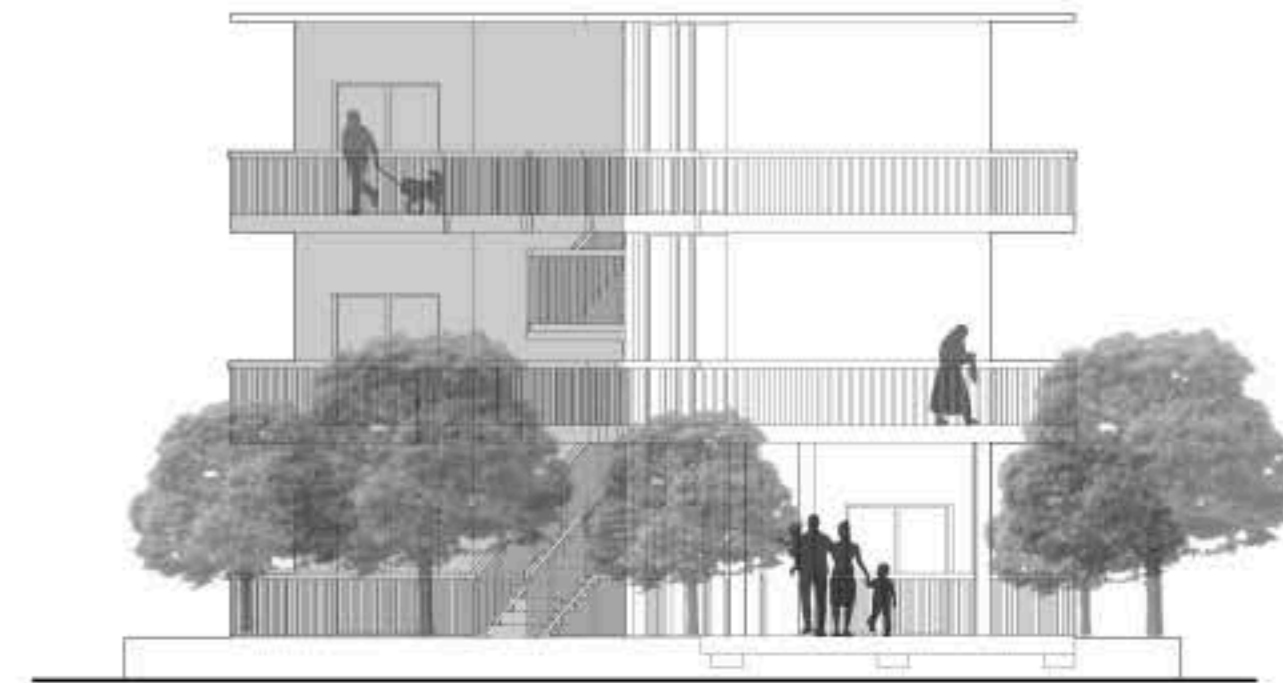

Street Elevation

Elevations  
1/8"=1'-0"

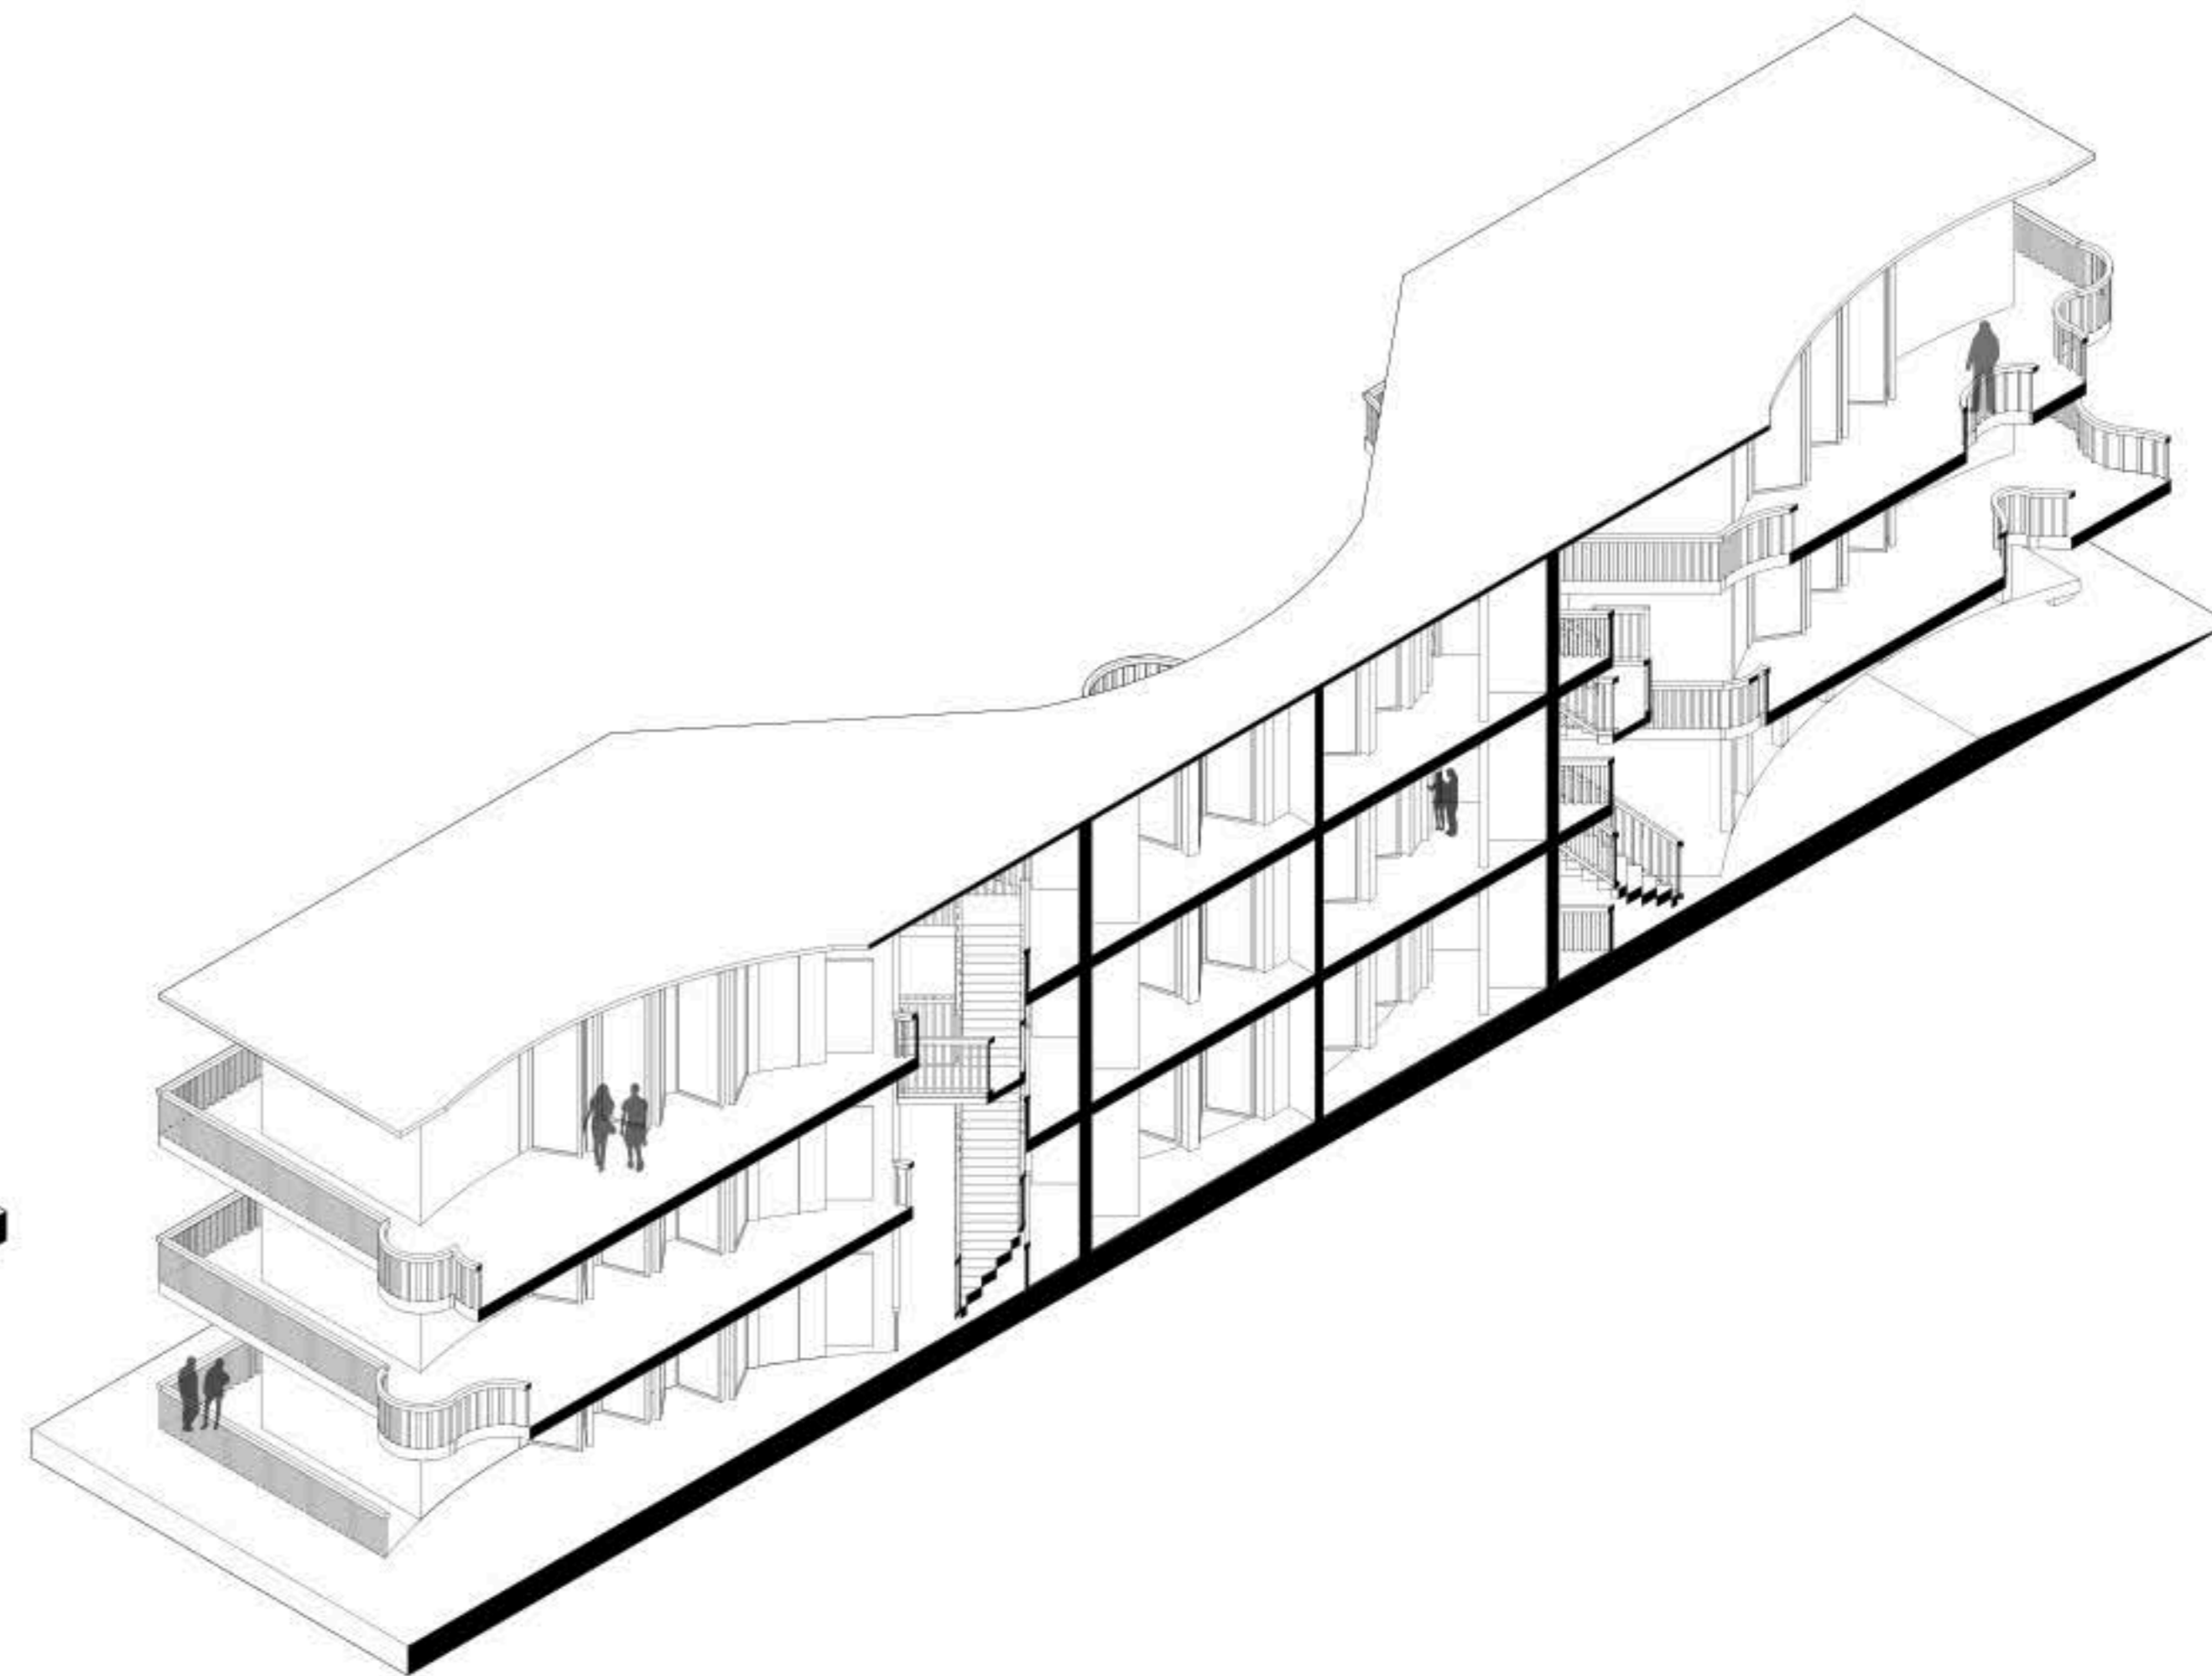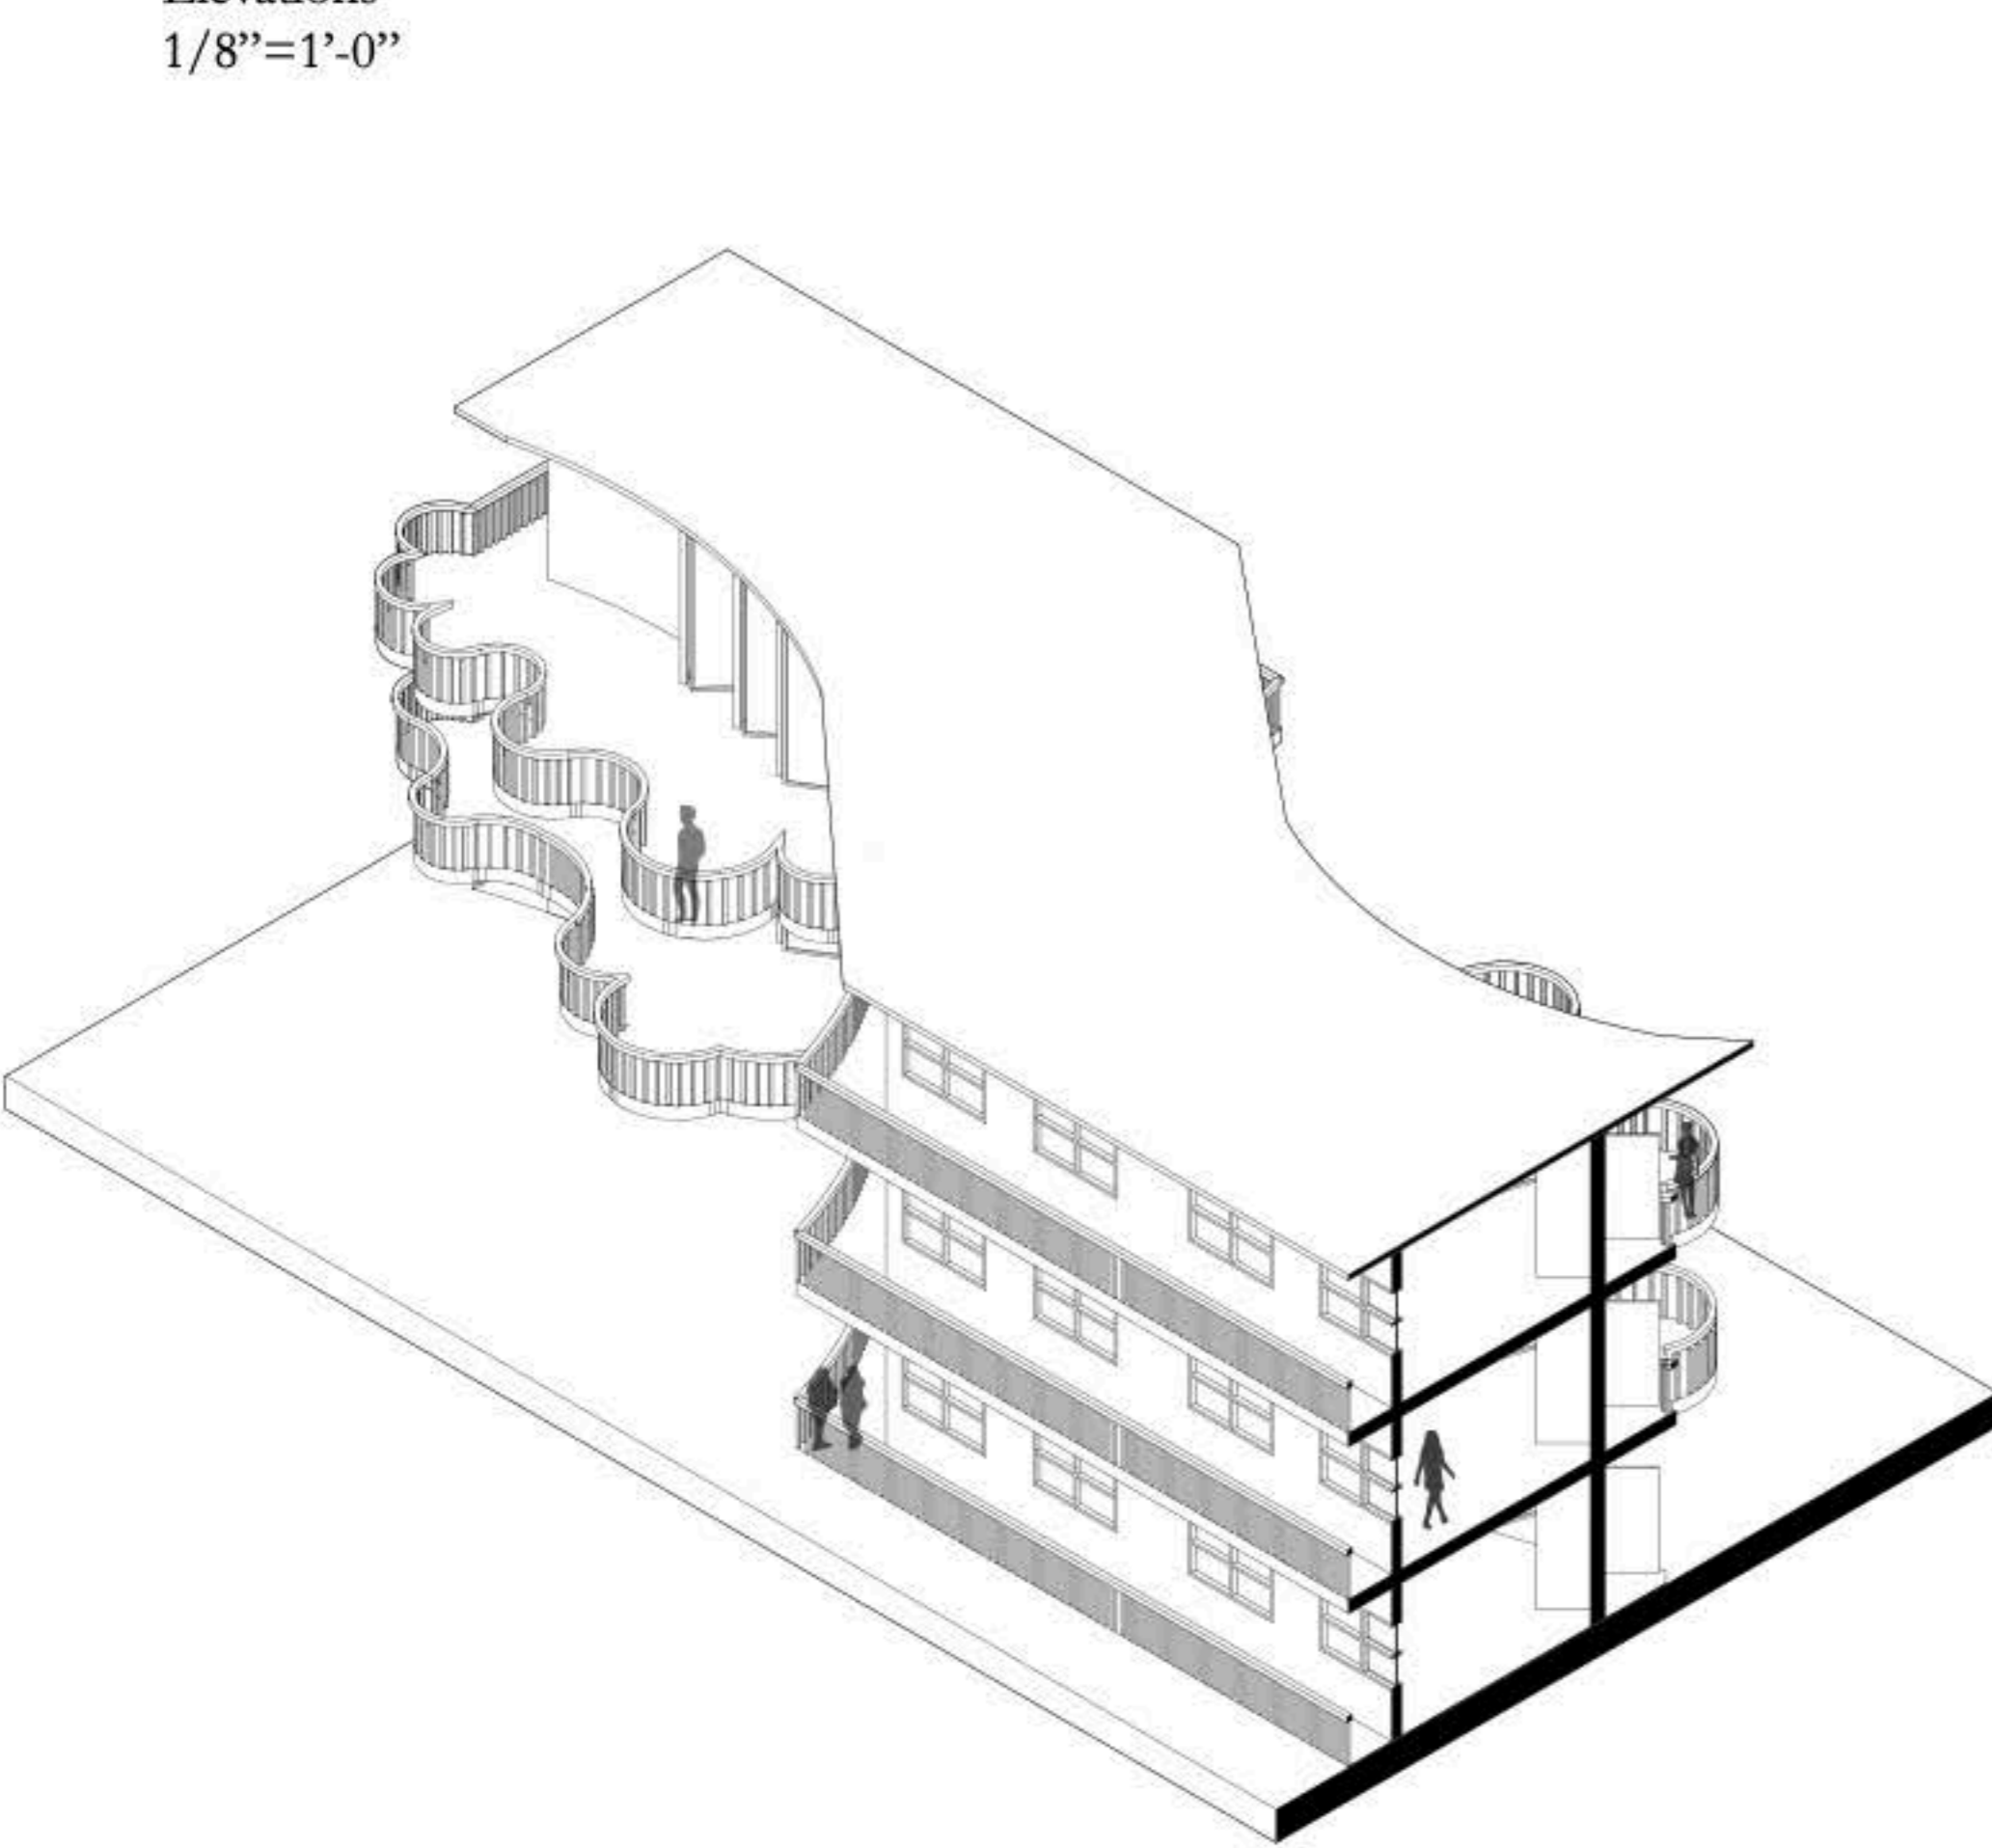

Sections  
1/8"=1'-0"


Ground Floor





Second Floor







Third Floor

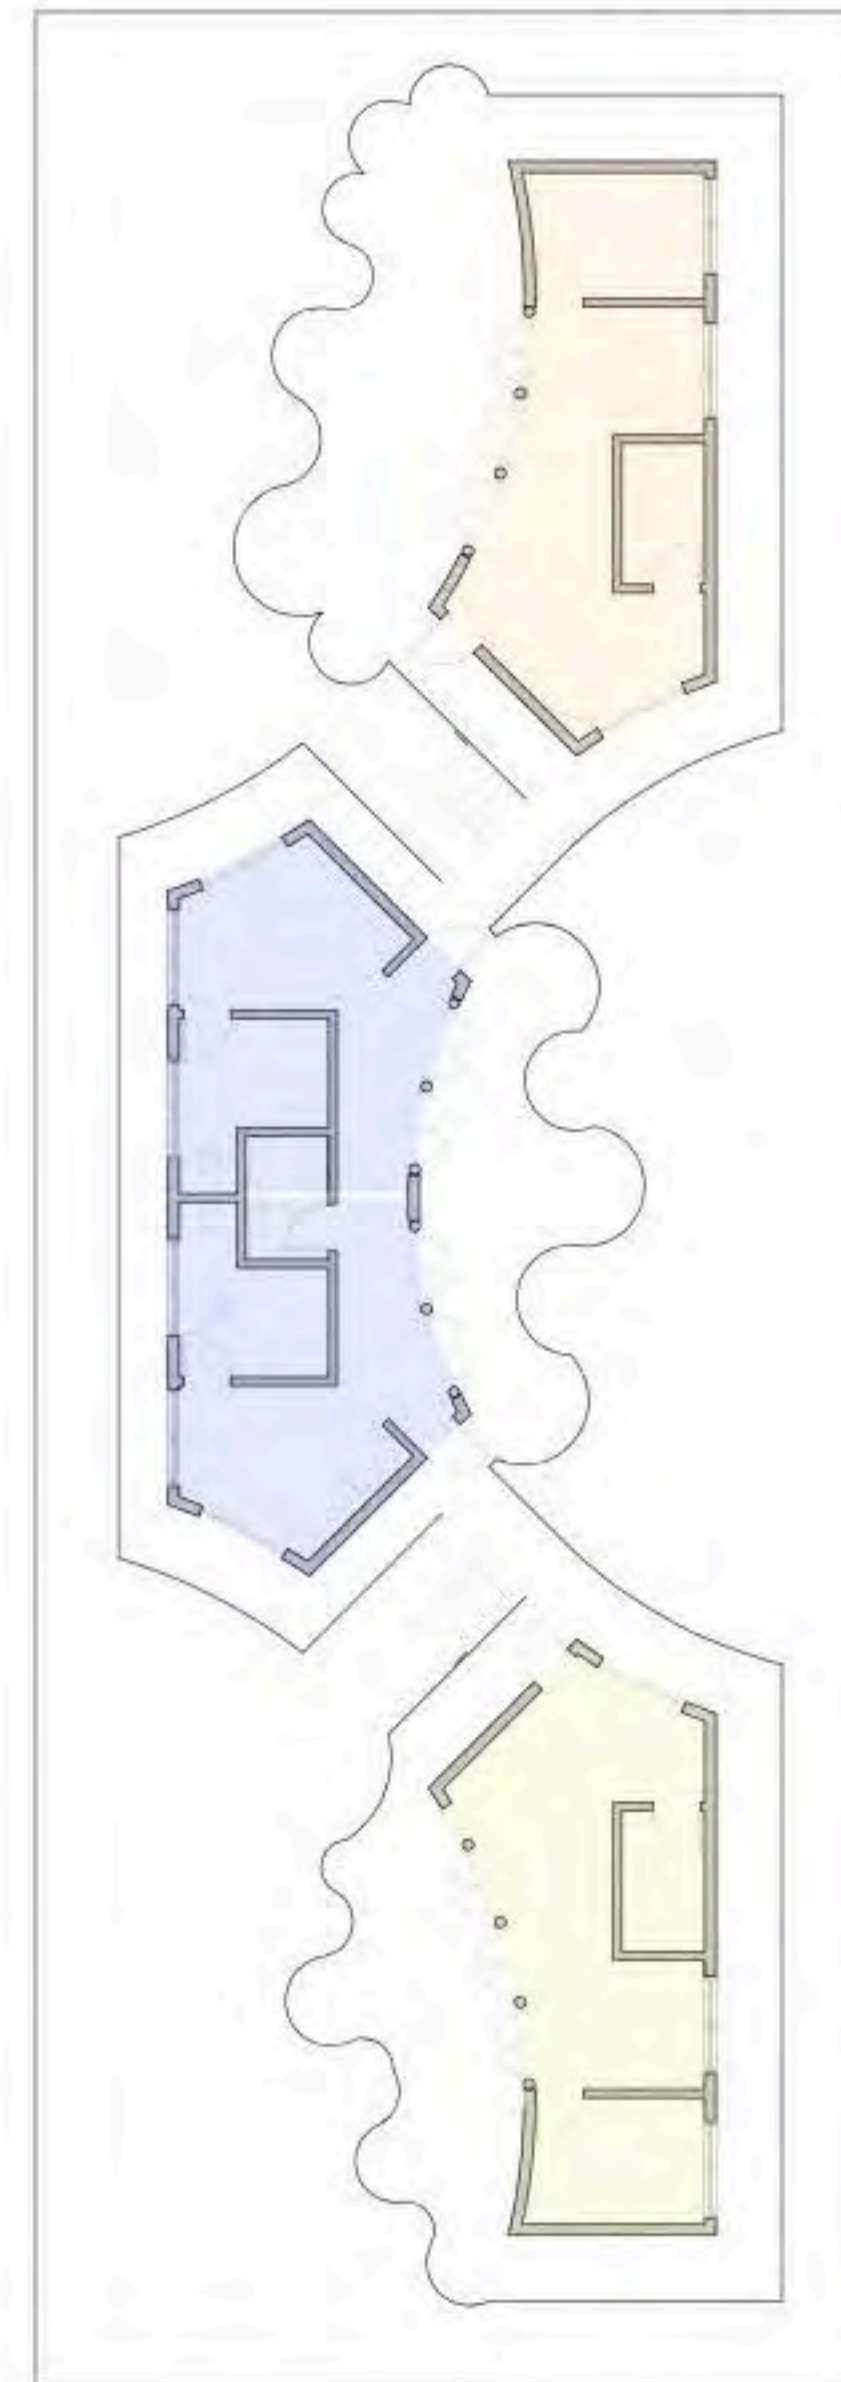

Unit	Bed/Bath	Interior Square Footage	Exterior Square Footage	Total Square Footage
1	1/1	445.6	305.6	751.2
2	0.5/1	321.9	150.4	472.3
3	0.5/1	321.9	150.4	472.3
4	1/1	445.6	672.8	1118.4
5	0.5/1	321.9	282.2	604.1
6	0.5/1	321.9	256.5	578.4
7	1/1	445.6	624.4	1070.0
8	1/1	445.6	691.8	1137.4
9	2/1	643.8	549.6	1193.4
10	1/1	445.6	562.0	1007.6

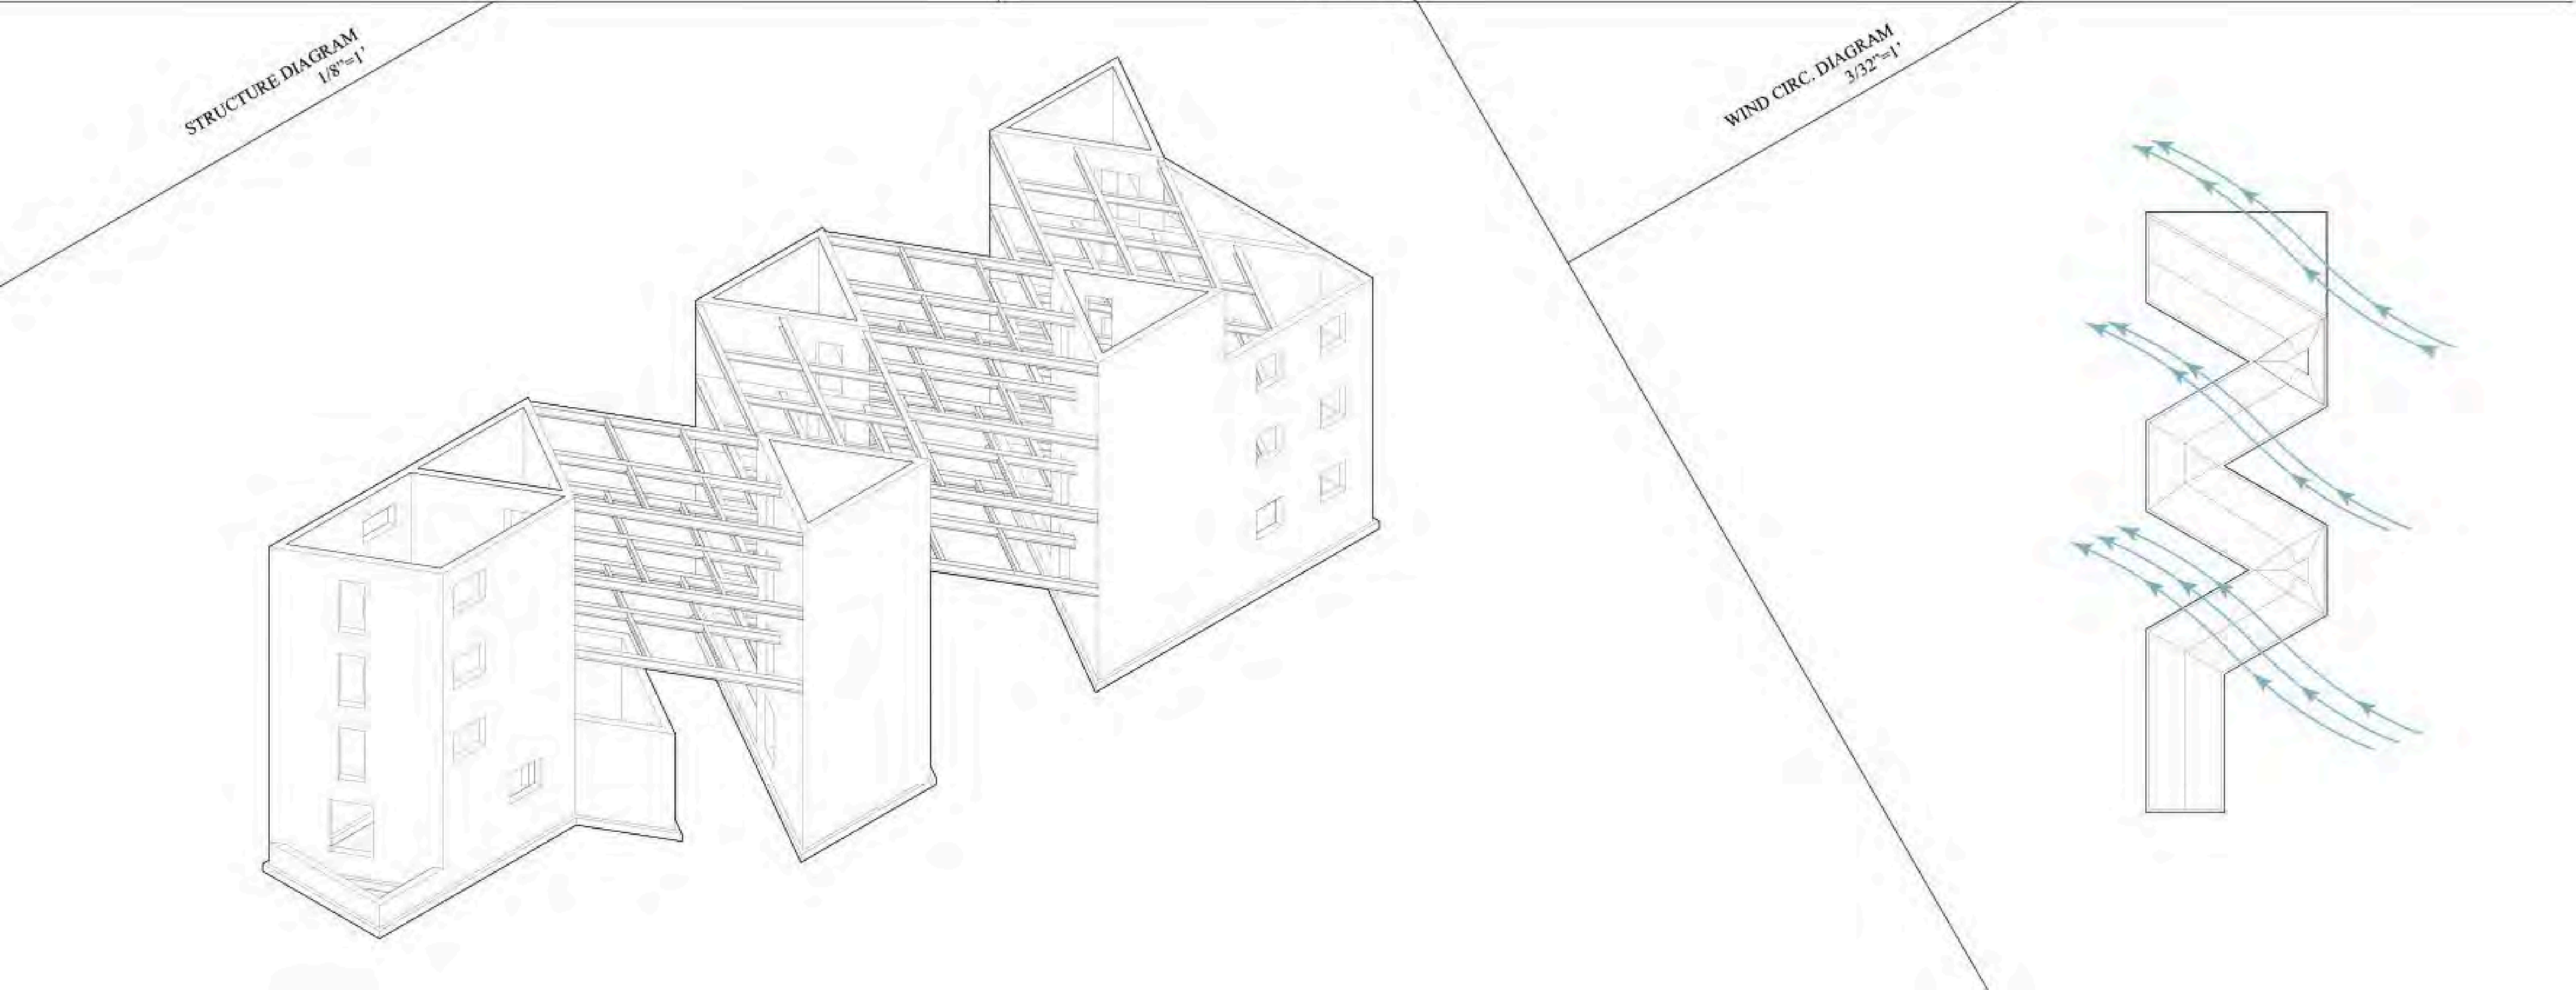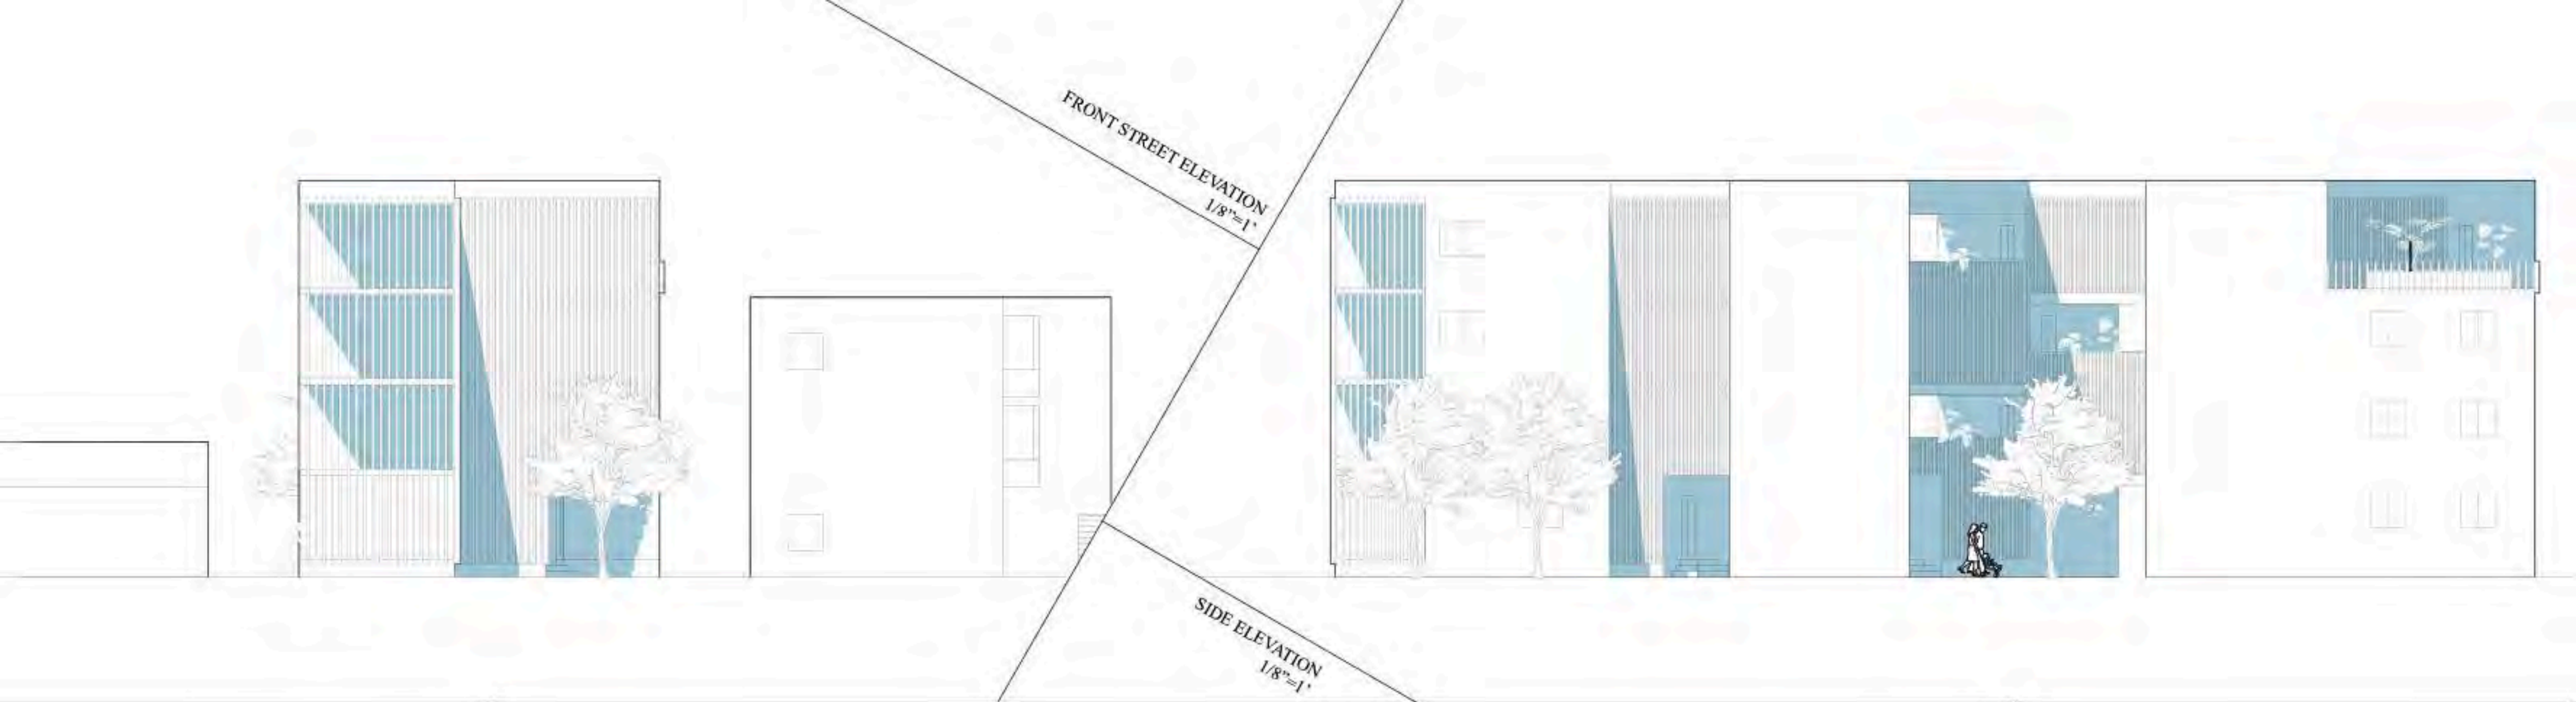

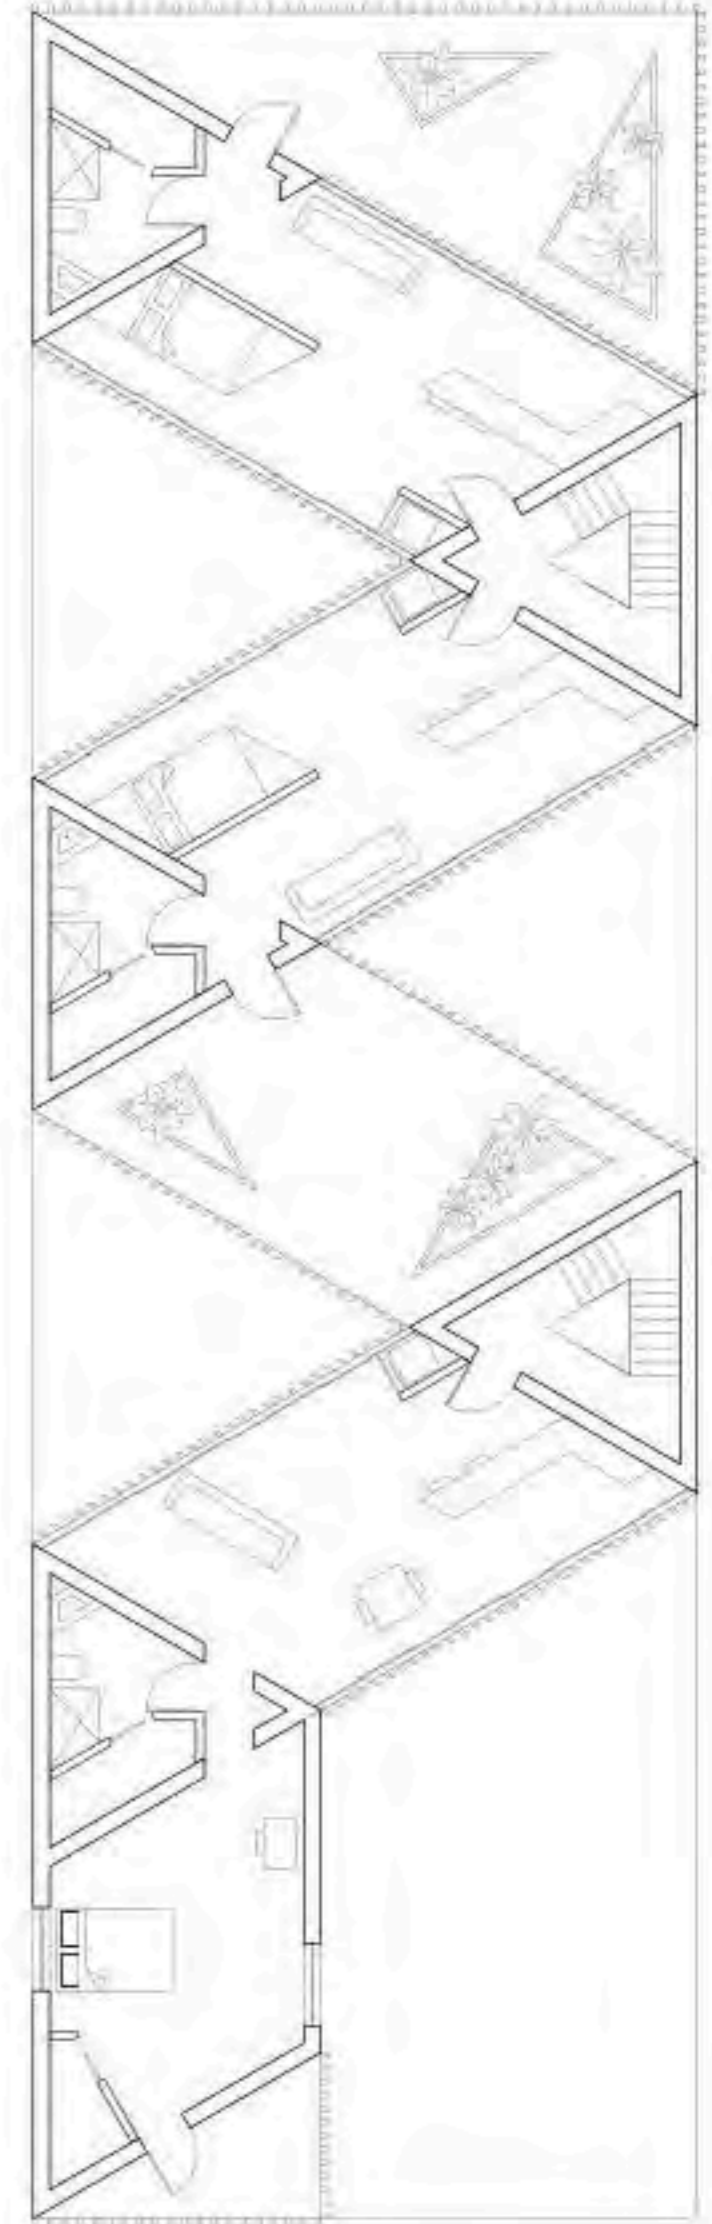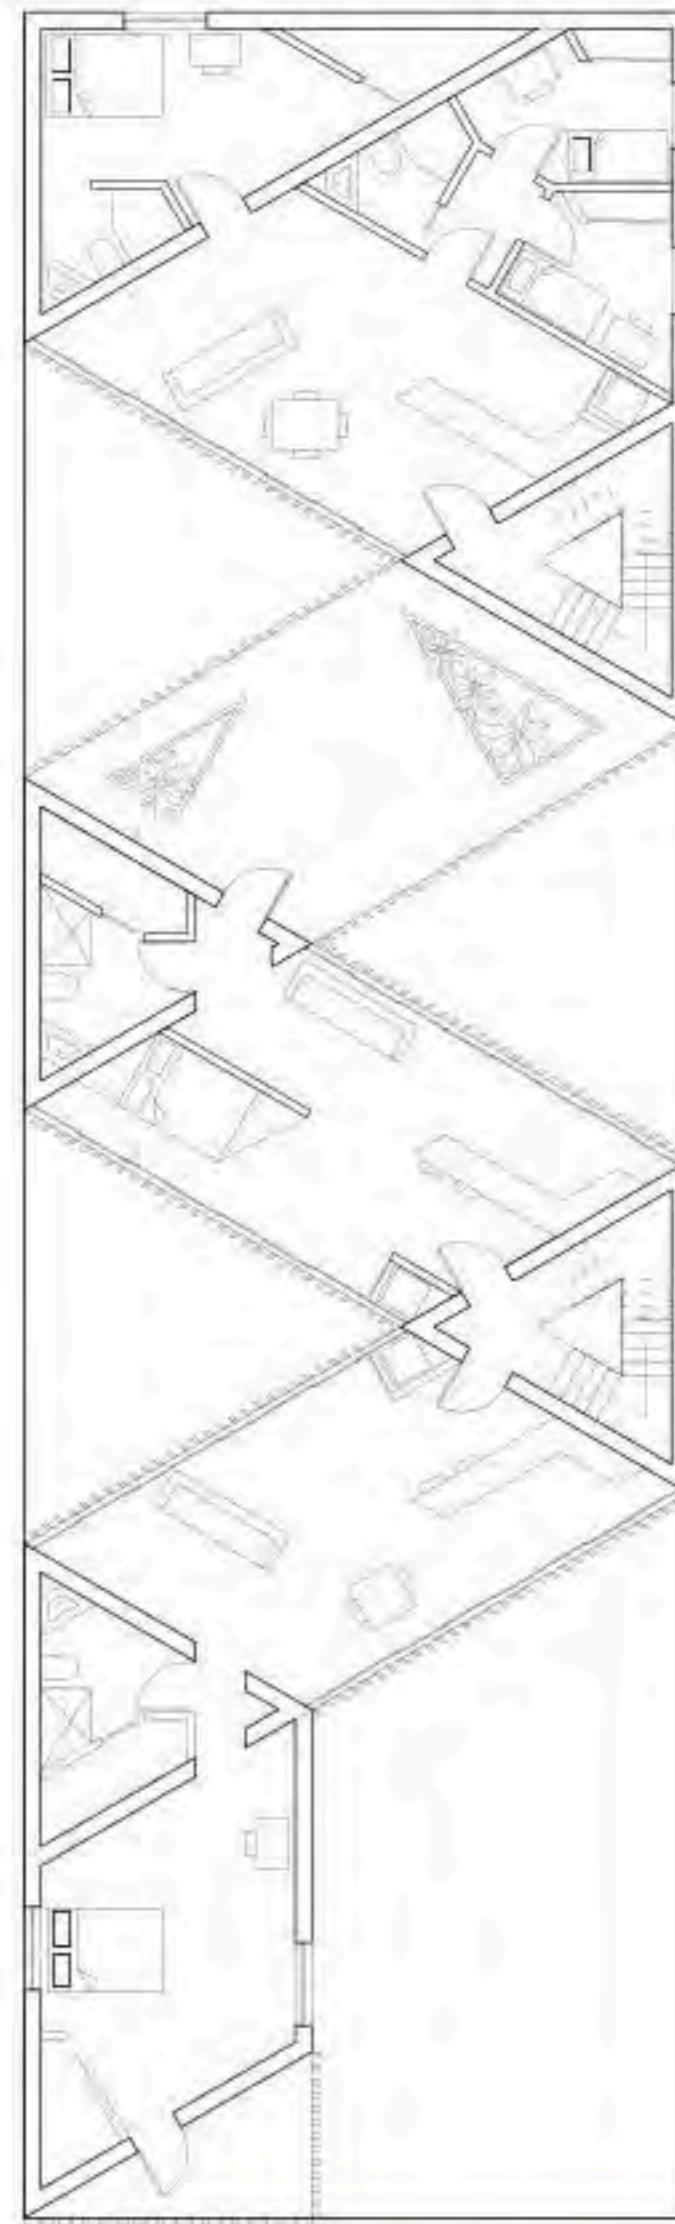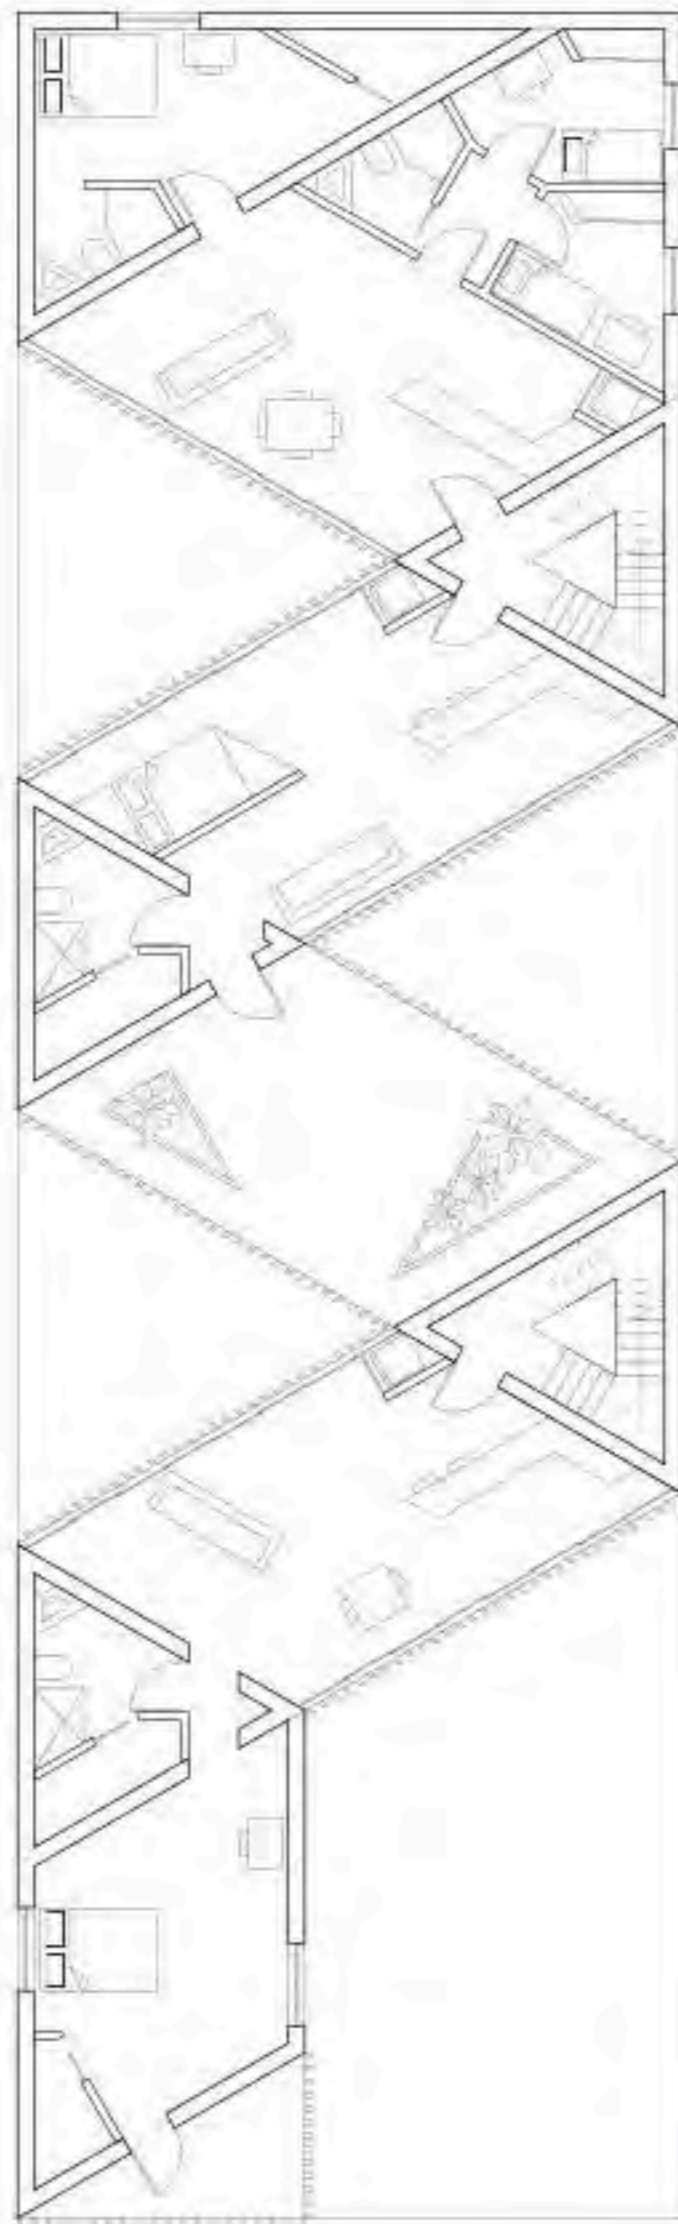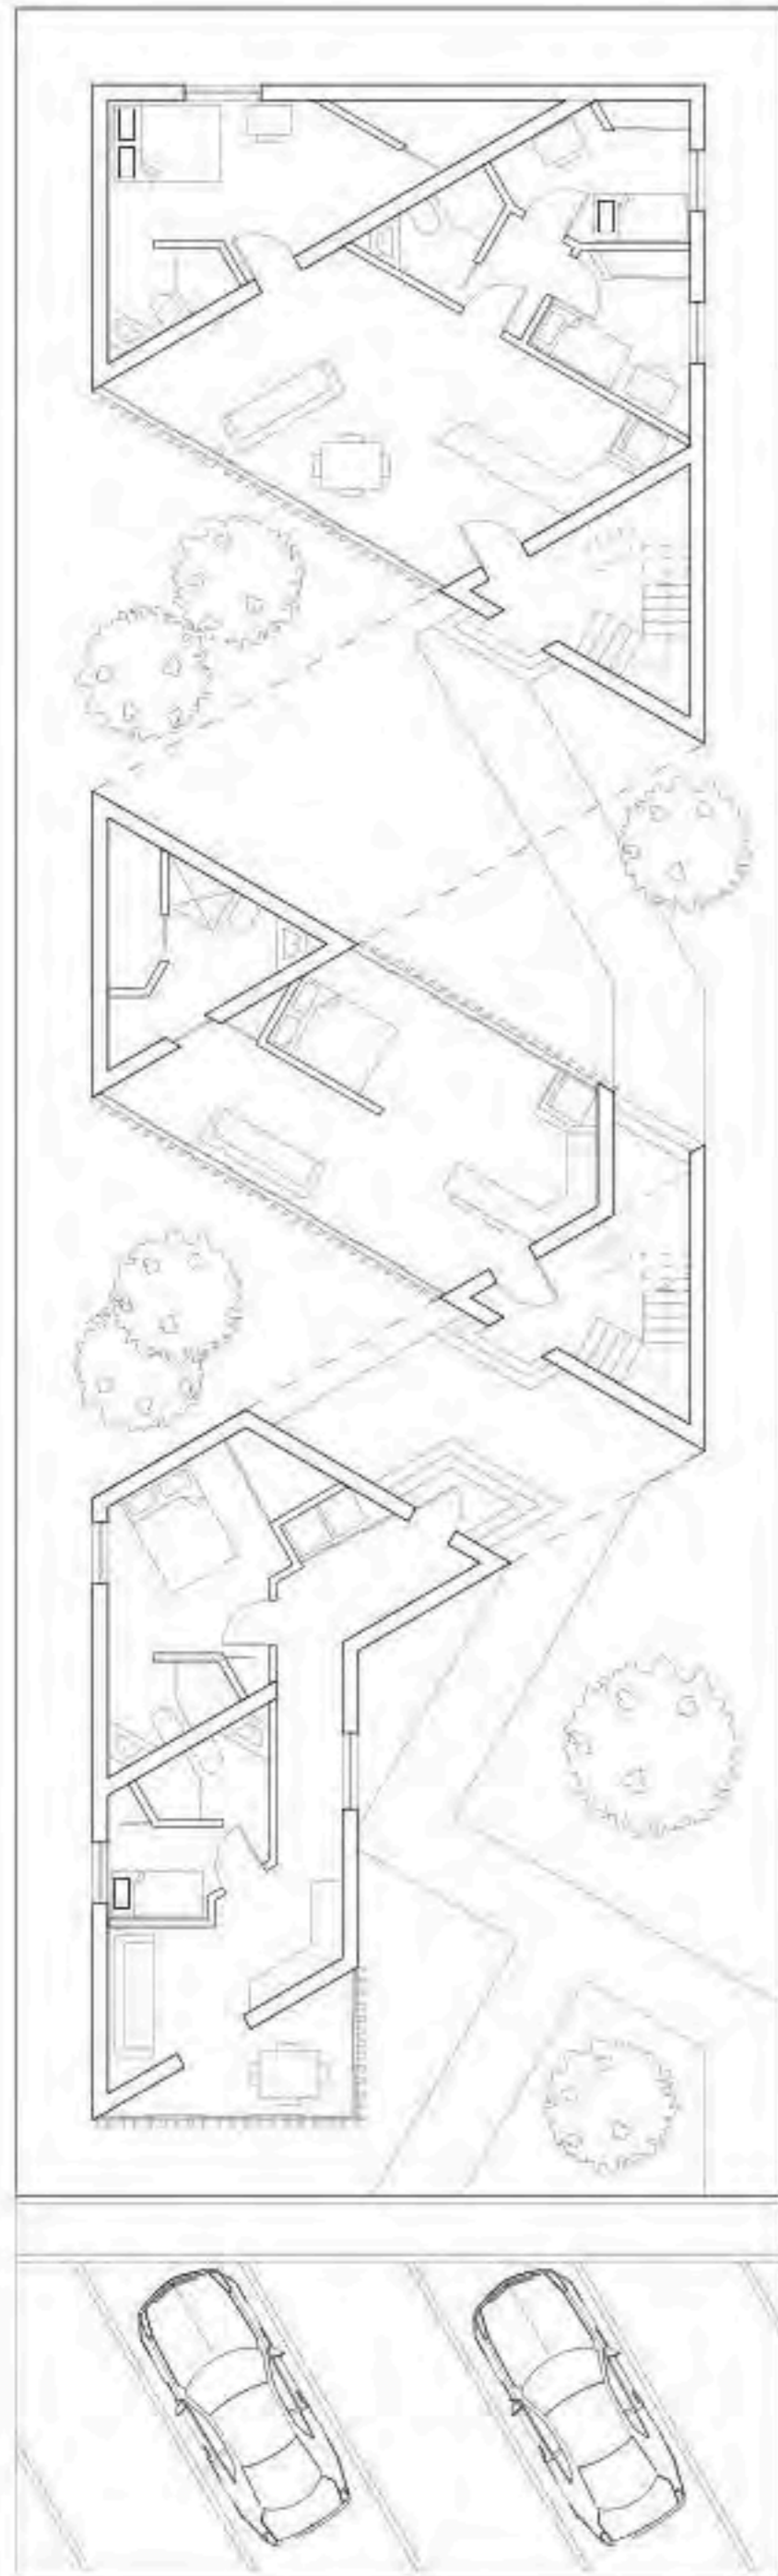

- CIRCULATION ■
- STUDIO (580 SQ. FT) ■
- 1-BEDROOM (985 SQ. FT) ■
- 2-BEDROOM (765 SQ. FT) ■
- 3-BEDROOM (1015 SQ. FT) ■




FLOOR PLANS 1/8"=1'



# The Courtyard Jungle

My concept for this project is to create a residential area that not only fits in with the existing buildings but also creates an inviting a welcoming space. I believe that the best way to achieve thus is by making the garden space the primary part of the complex. I created this by splitting the given lot within three sections. the outside sections are souly for residential living and the middle section will be for lush greenary. I wanted to design a facad that would encourage people from the street to participate in festivaties that could take place within the garden. with this being said, the first building consists of sis studio apartments and the building in the back consists of two 2 bed apartments and two 3 bedroom residences on the upper floors.

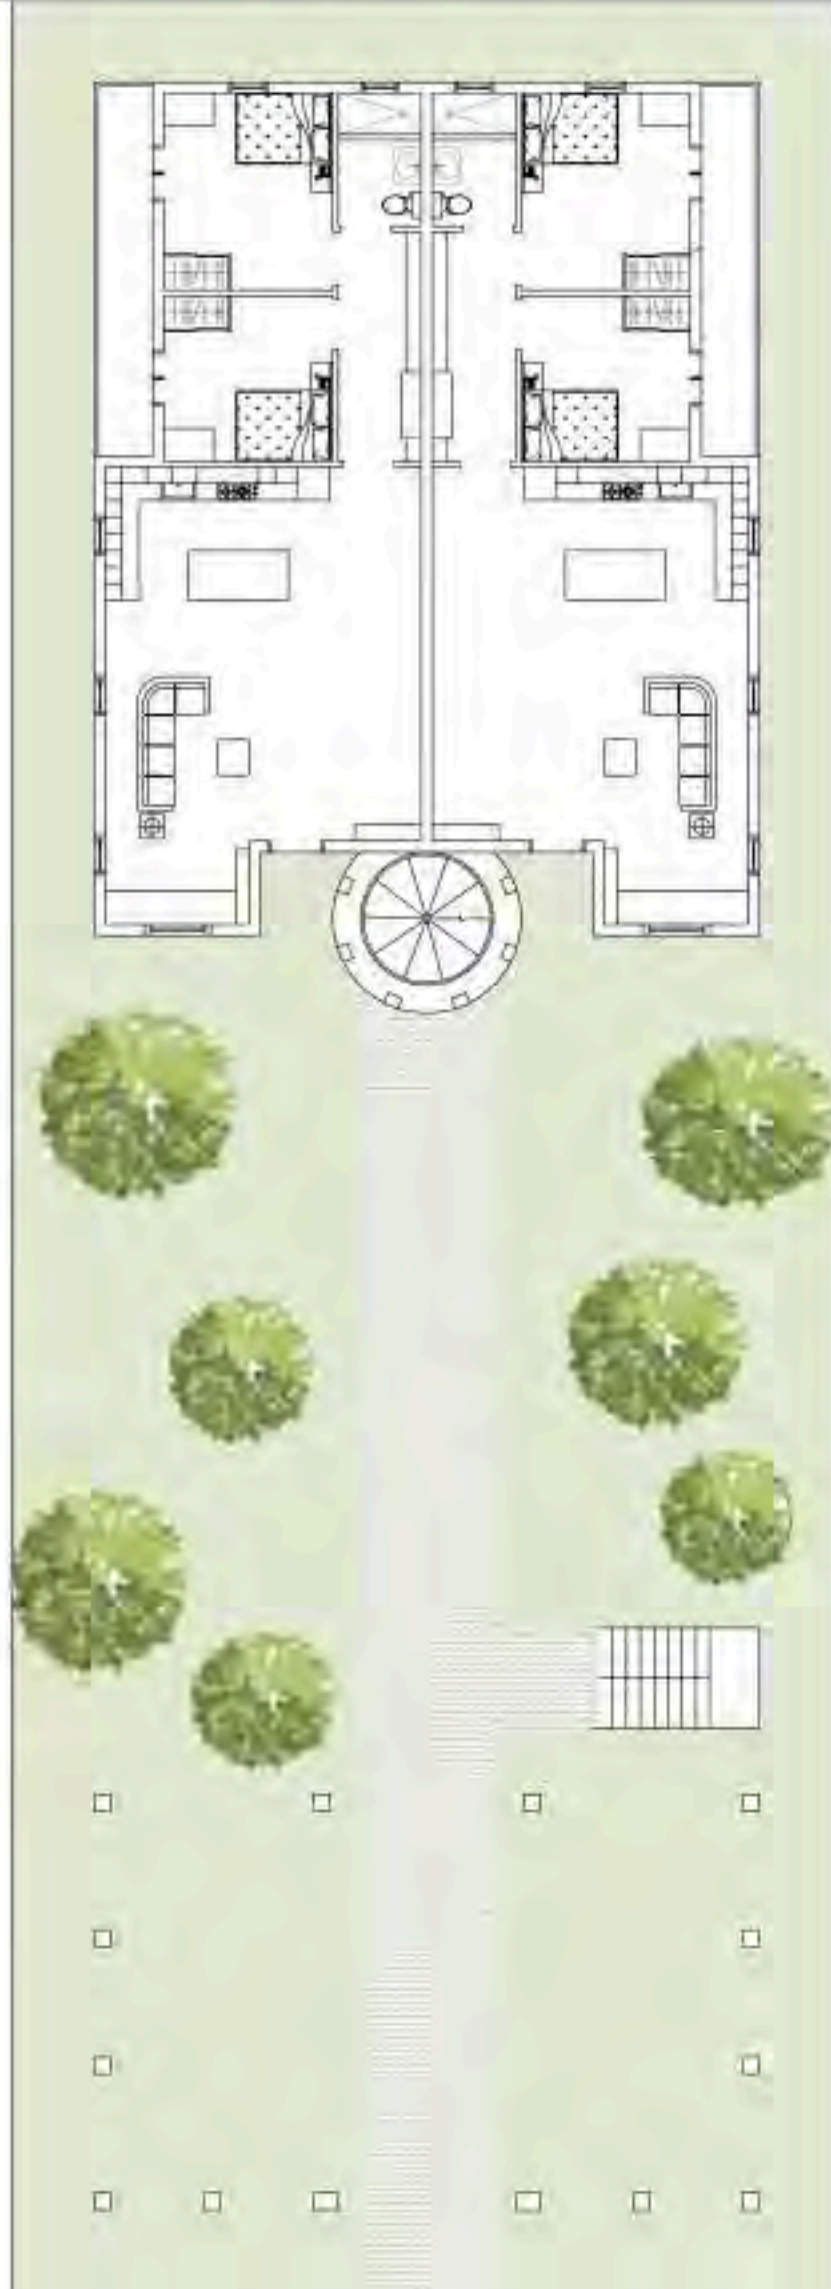







Ground Floor



Second Floor



Third Floor



Scale: 1/8" = 1'0"




# WYNWOOD ETRON APARTMENTS



FIRST FLOOR PLAN  
SCALE: 1/8" = 1'

DUE TO THE EXPLORATION OF DIFFERENT HORIZONTAL PLATES, I WAS ABLE TO CREATE BALCONIES FOR EACH UNIT, AS WELL AS OUTDOOR CUMMUNAL RESTING AREAS. THE SHADE SKIN DESIGN WAS CREATED TO GIVE THE SPACE A DIVISION BETWEEN INTERIOR AND EXTERIOR WITHOUT CREATING A HARD BARRIER.

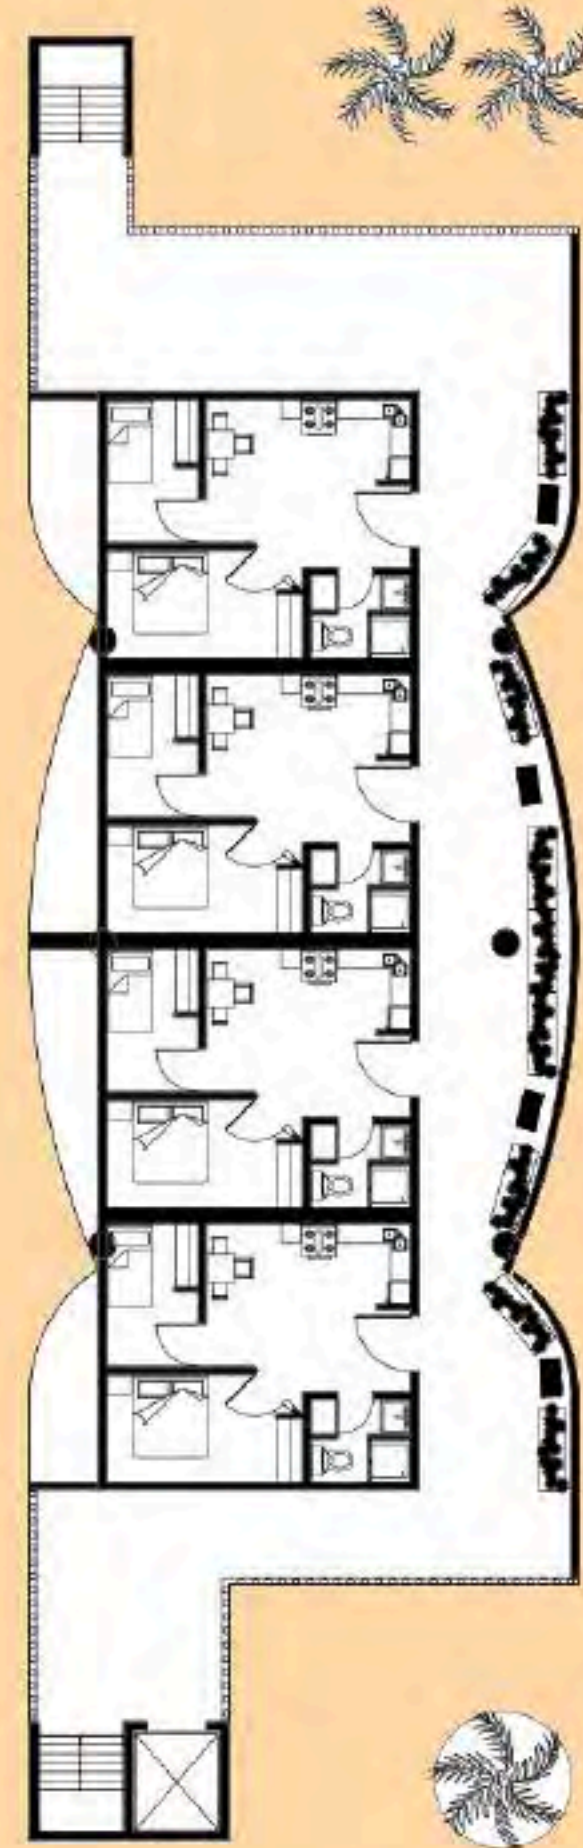

SECOND FLOOR PLAN  
SCALE: 1/8" = 1'




AXON FLOOR PLAN DIAGRAMS  
SCALE: 1/8" = 1'

## 14 UNITS


5 1Br / 504 Sq. FT ea.

8 2Br / 418 Sq. FT ea.

2 3Br / 879 Sq. FT ea.

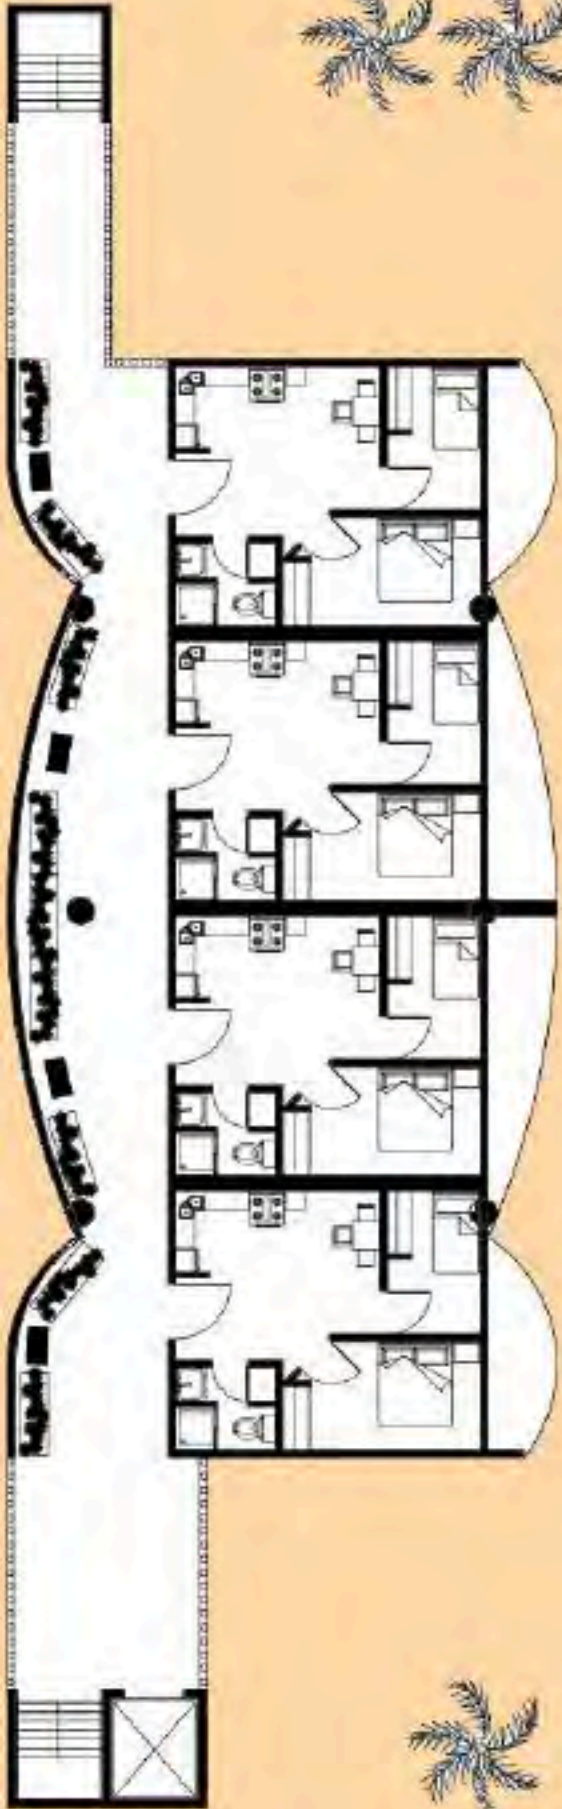


THIRD FLOOR PLAN  
SCALE: 1/8" = 1'

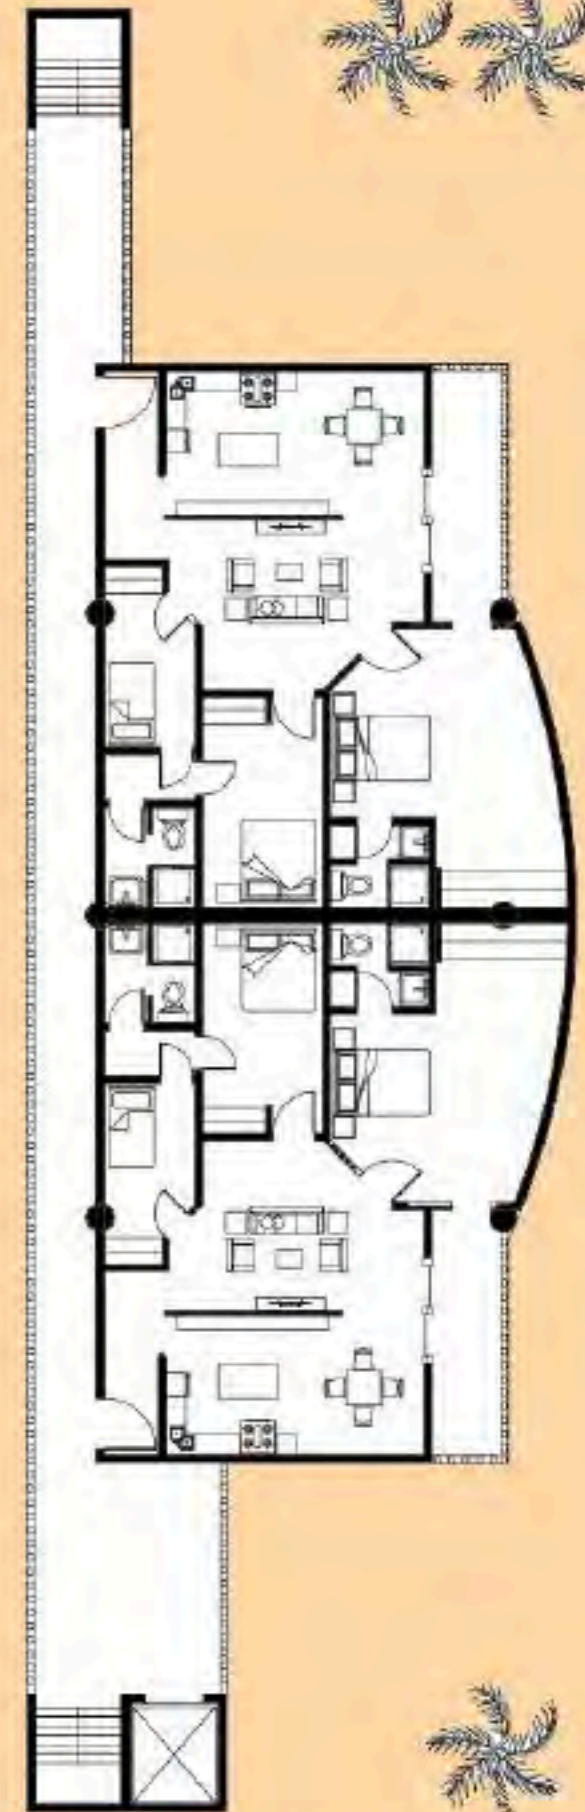


THIRD FLOOR PLAN  
SCALE: 1/8" = 1'




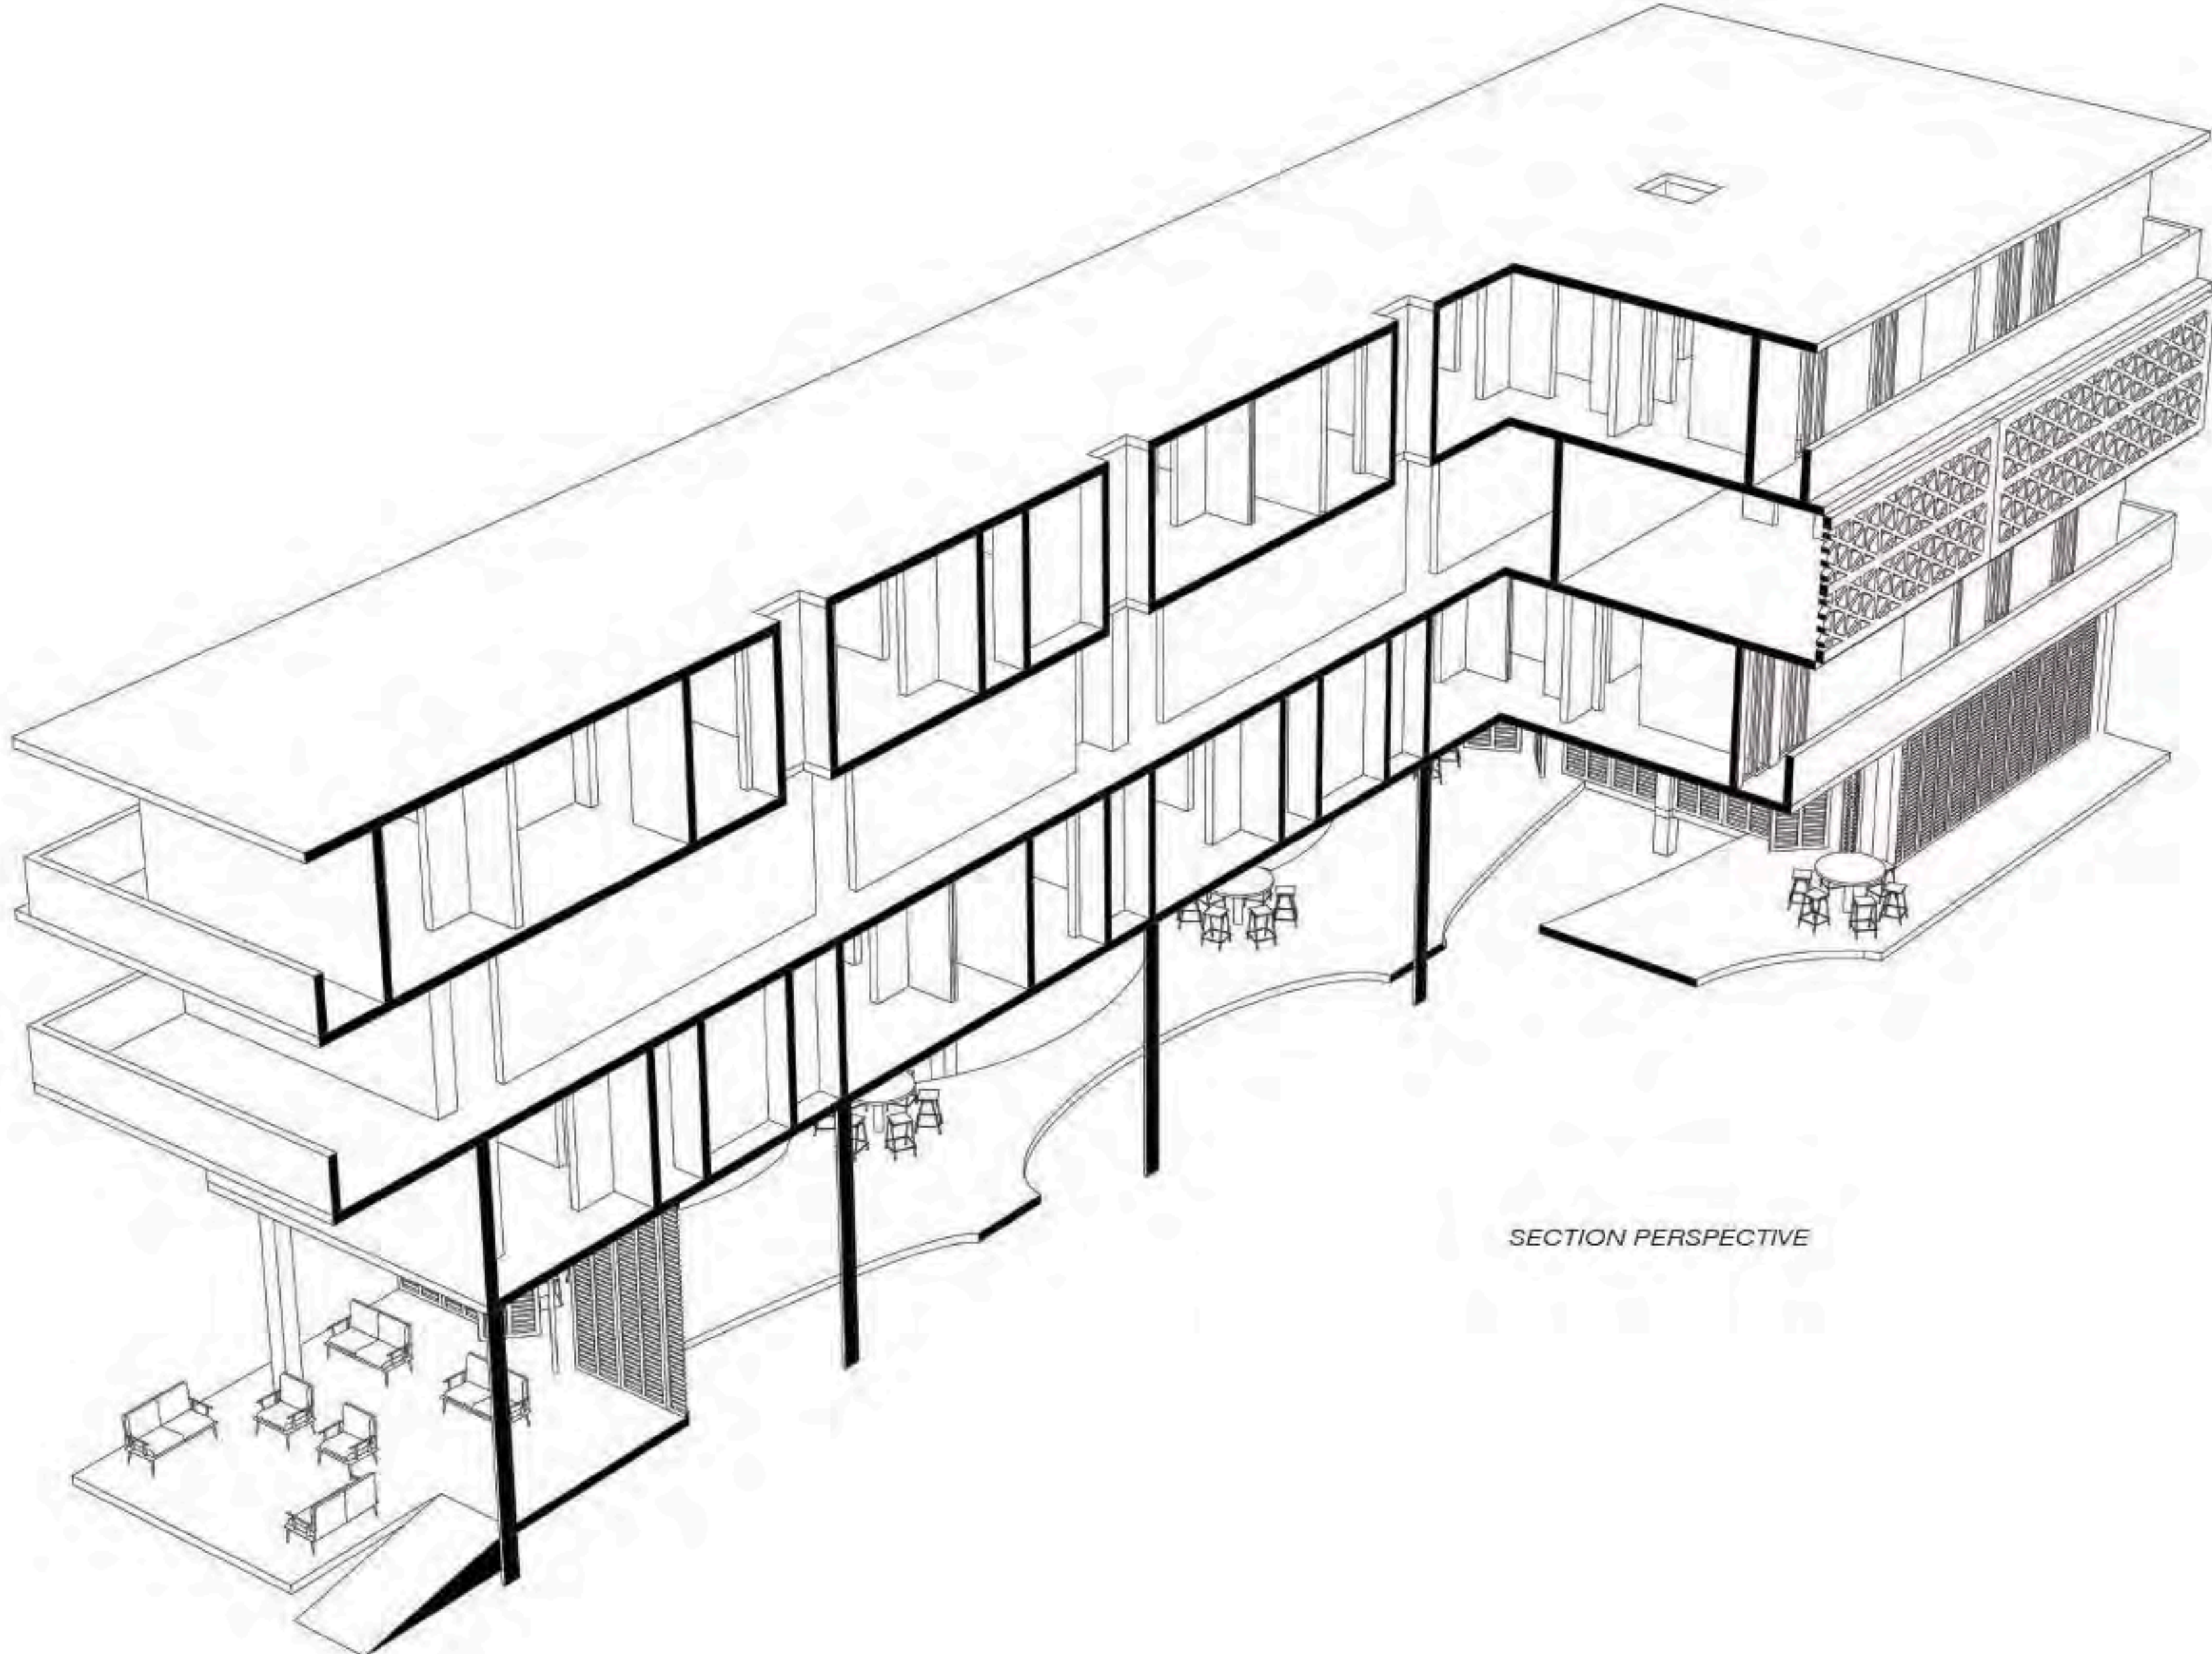


*SECTION PERSPECTIVE*

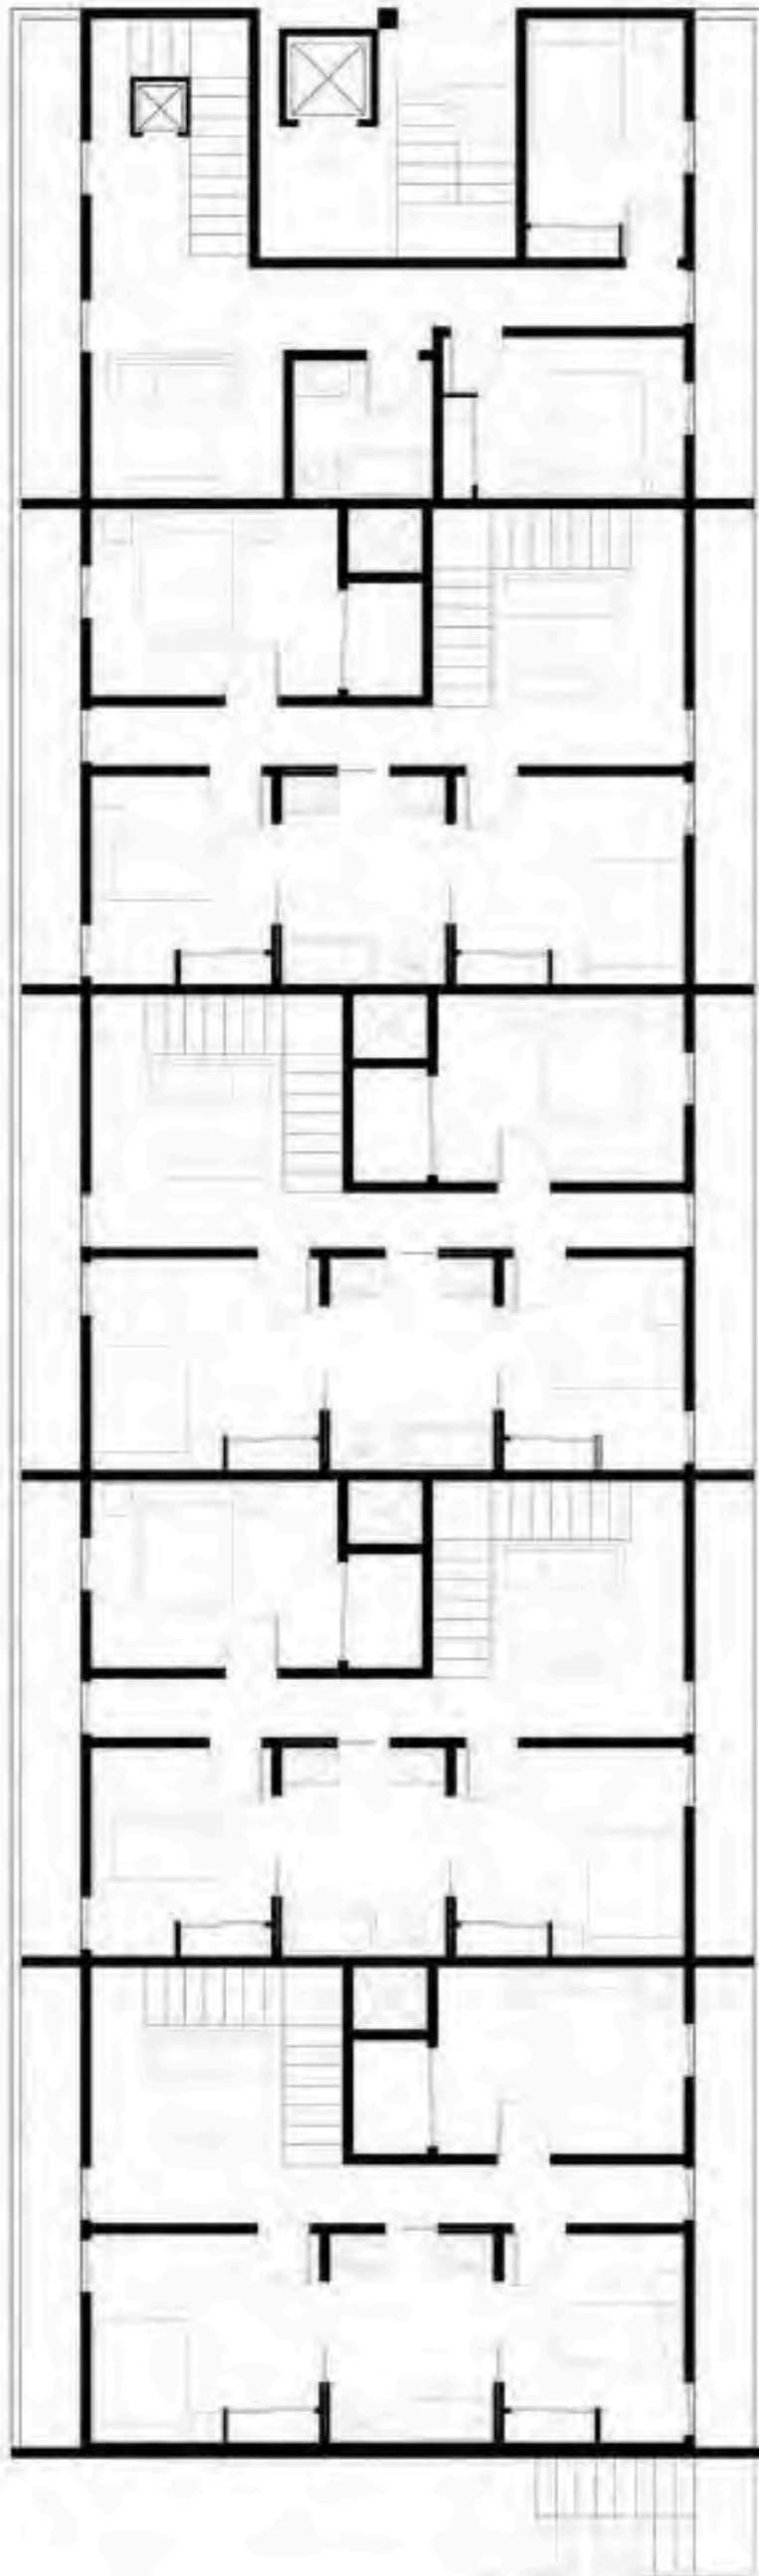

SECOND FLOOR  
1'0" : 0'1/8"

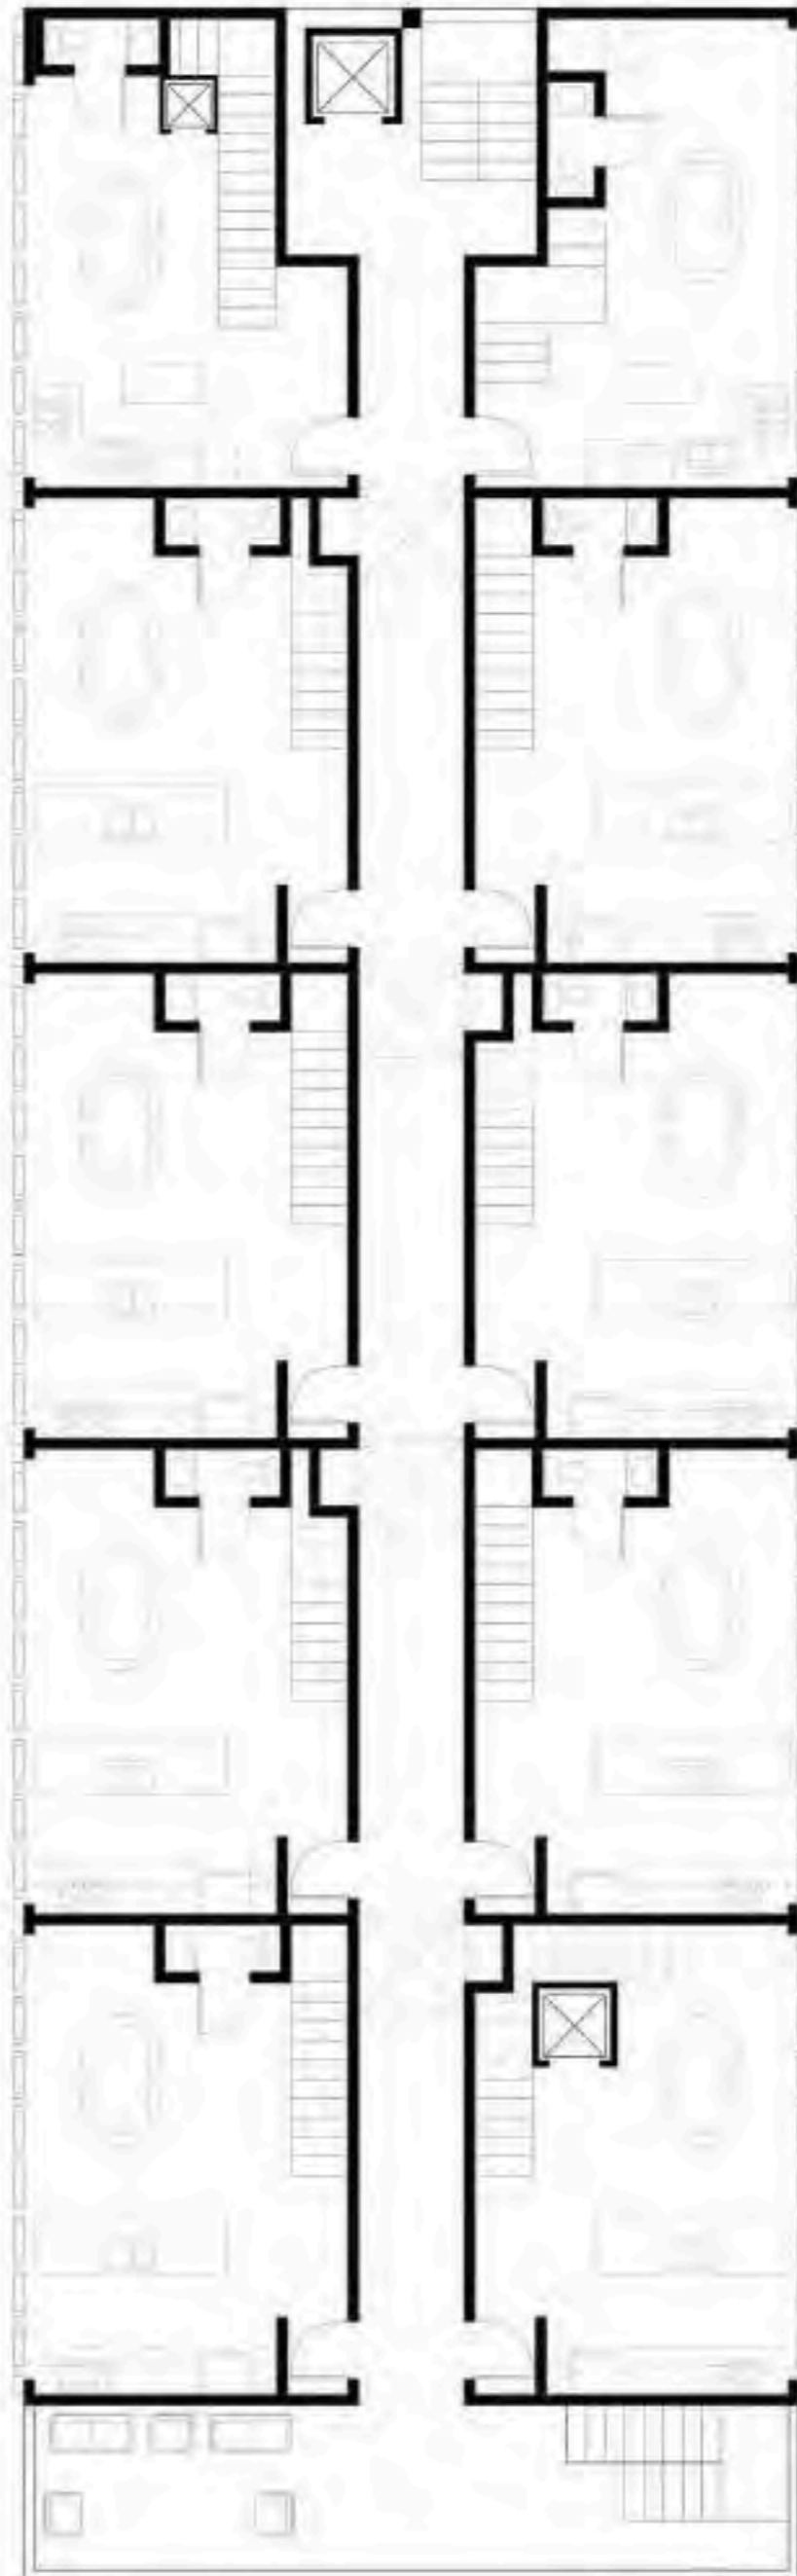


THIRD FLOOR  
1'0" : 0'1/8"

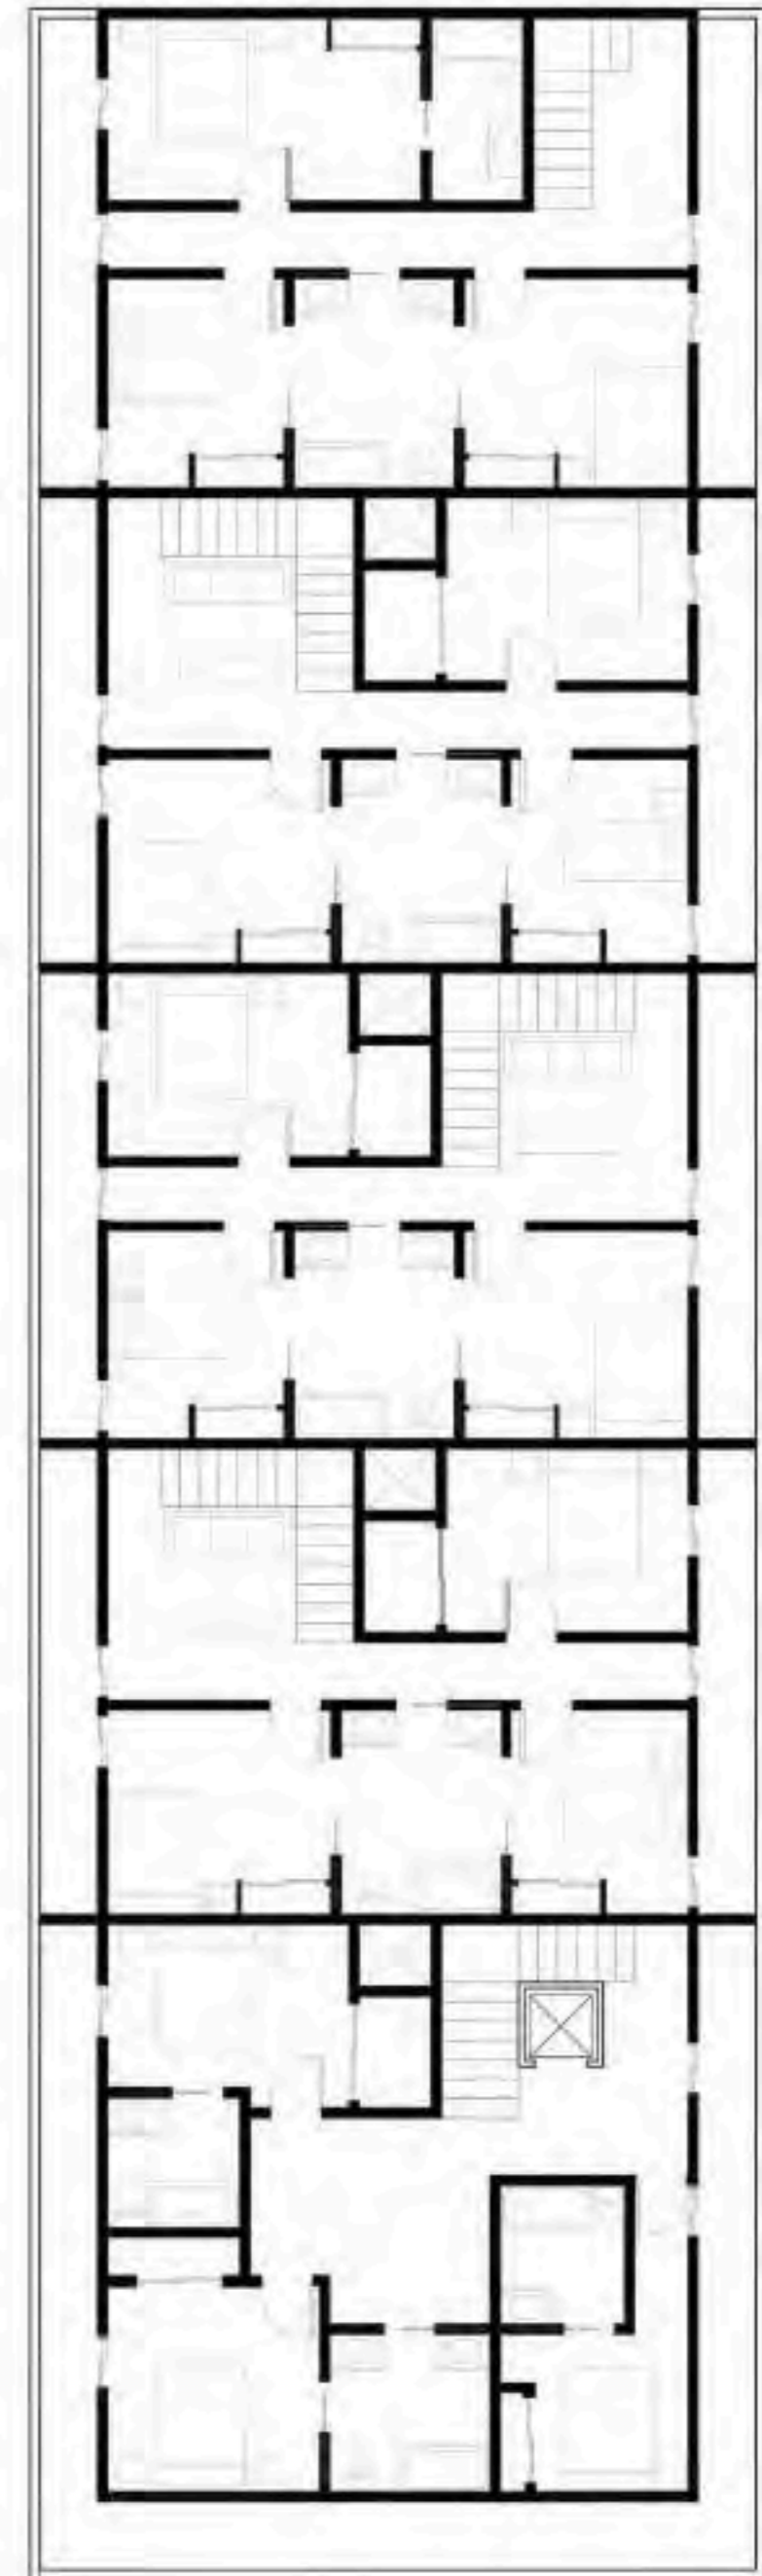


FOURTH FLOOR  
1'0" : 0'1/8"




- Stairs
- Bedroom
- Bathroom
- Living

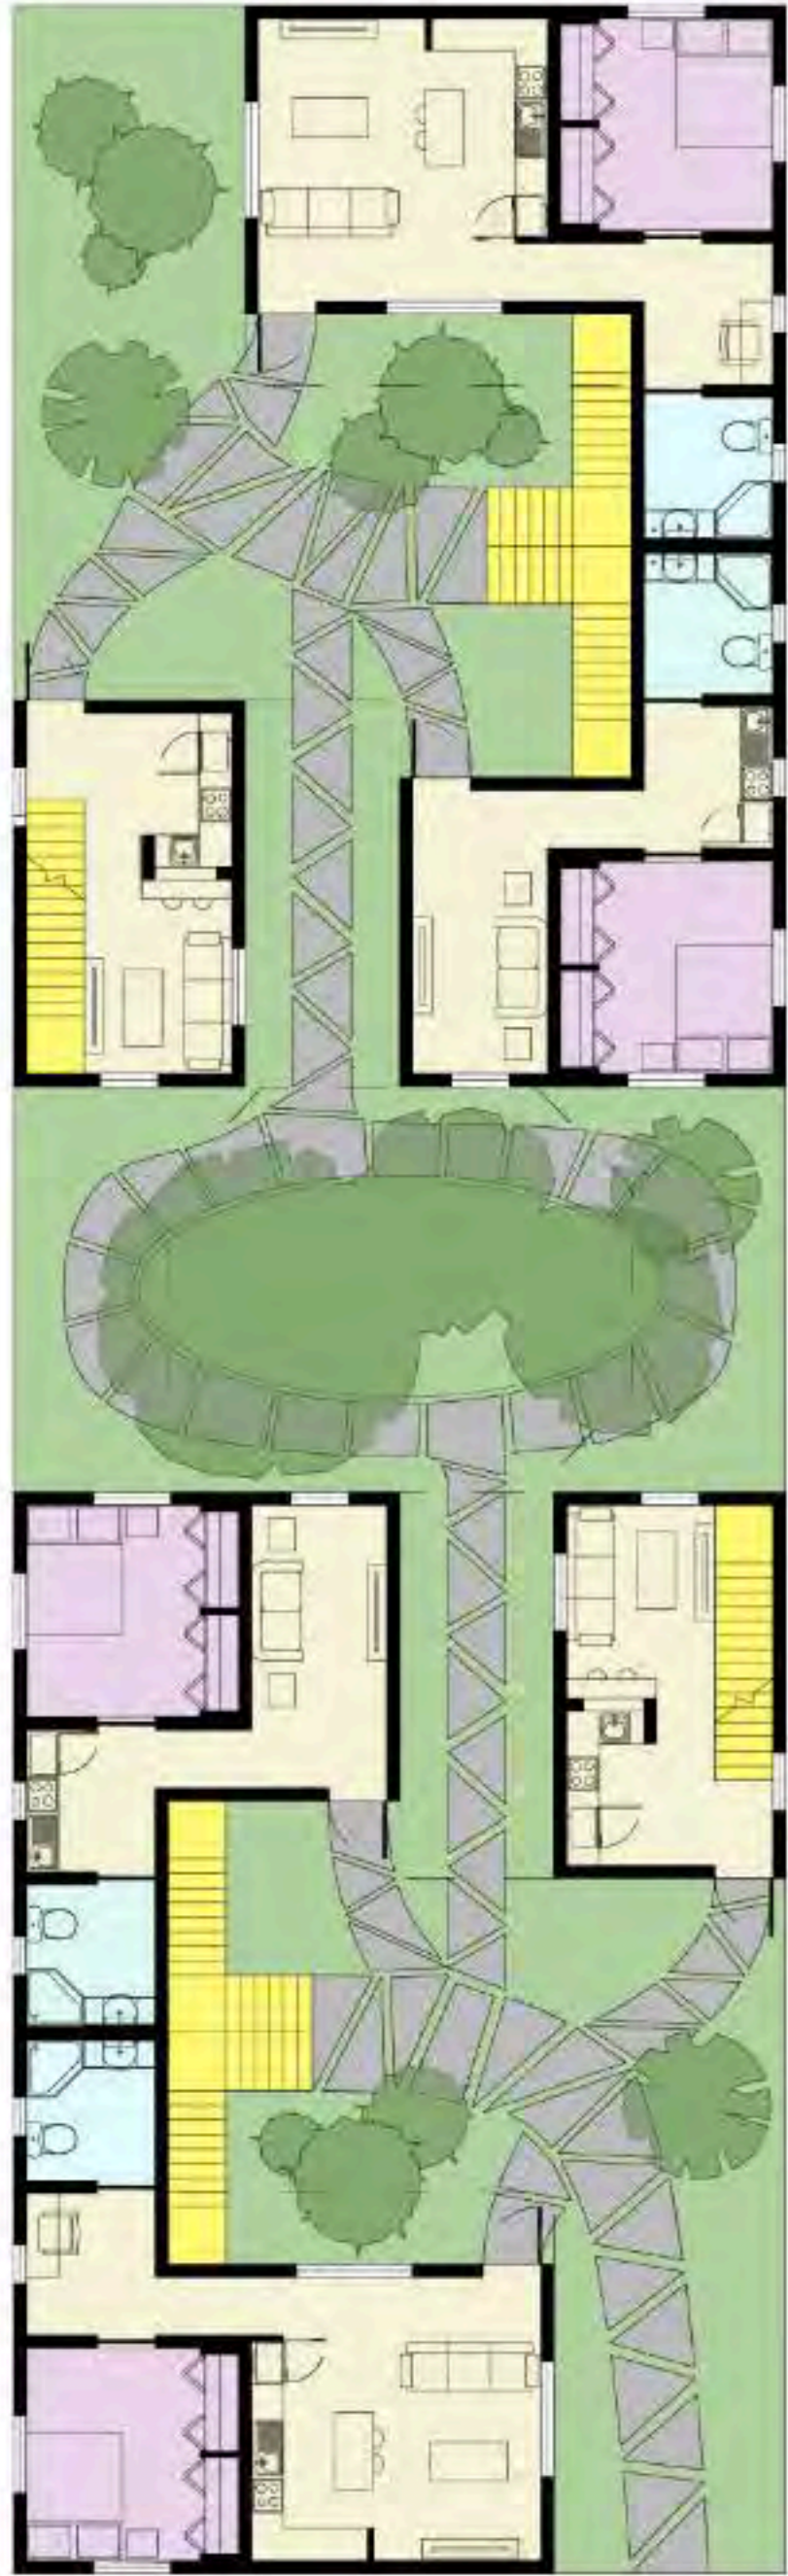

Ground Floor Plan

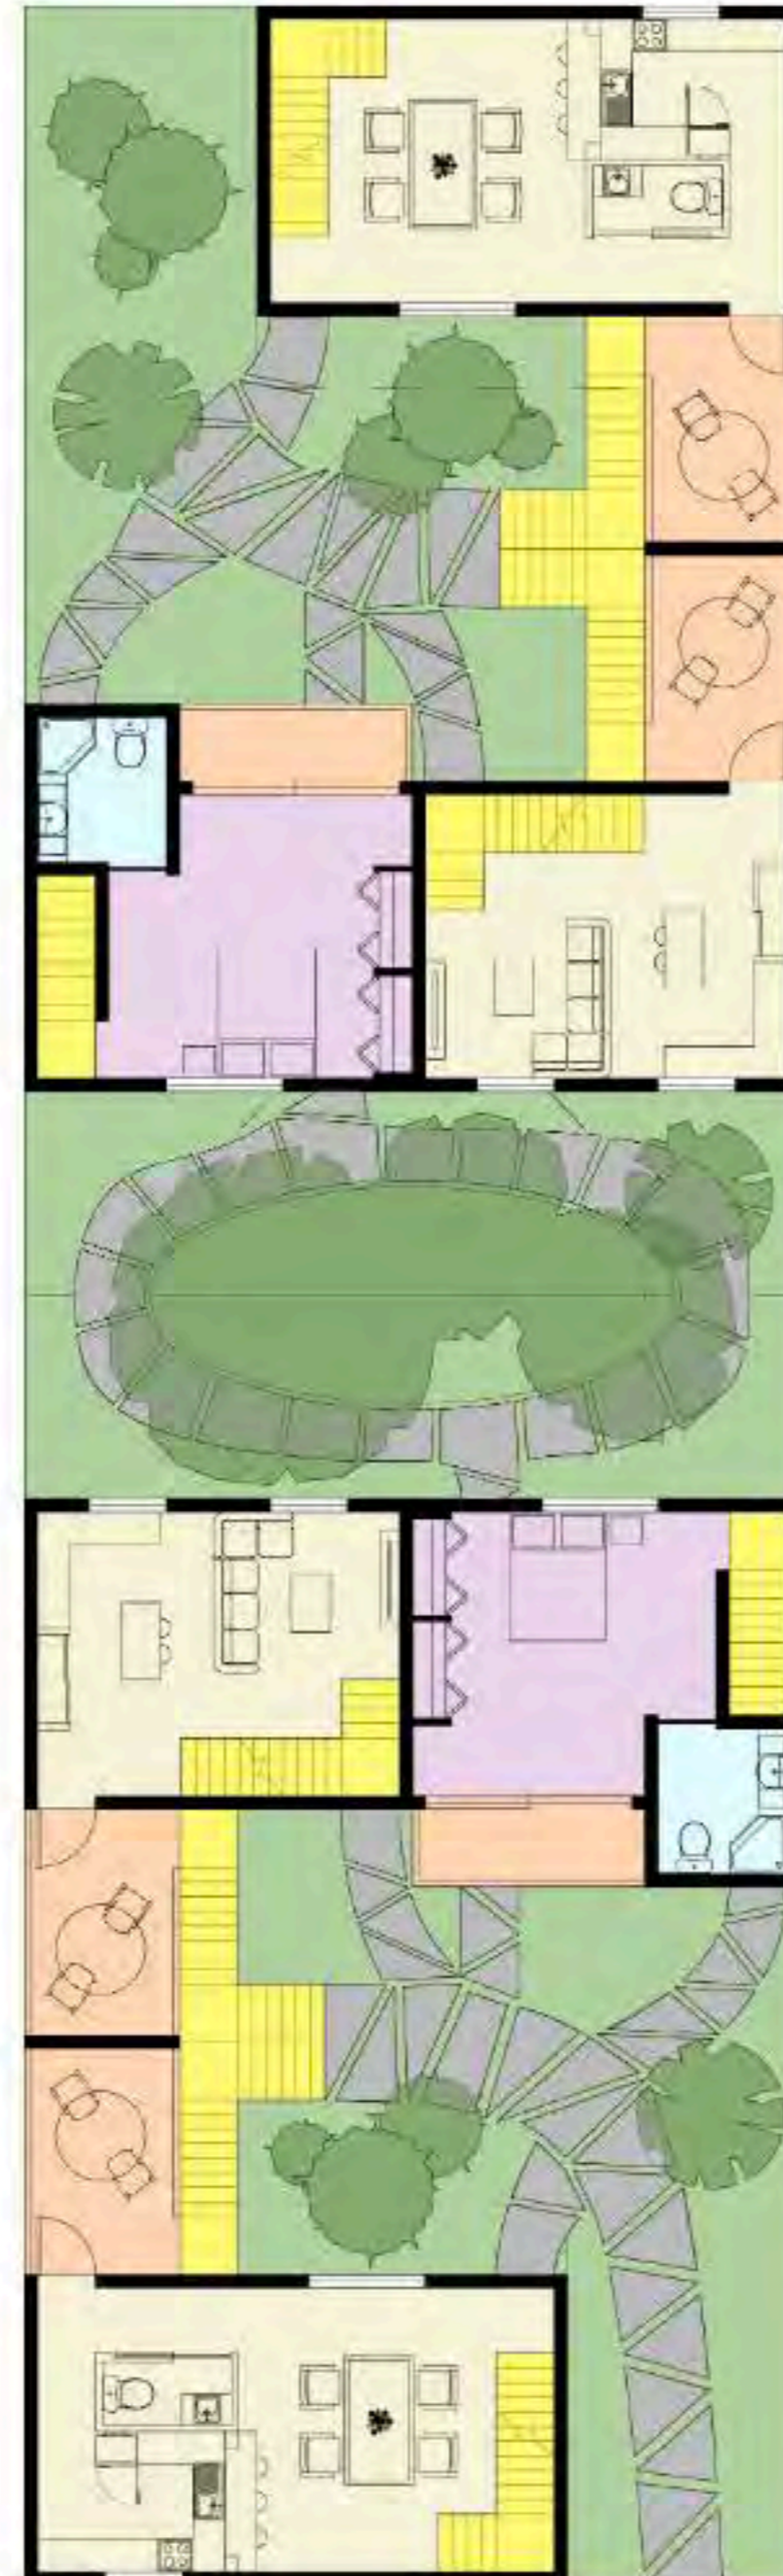

Second Floor Plan

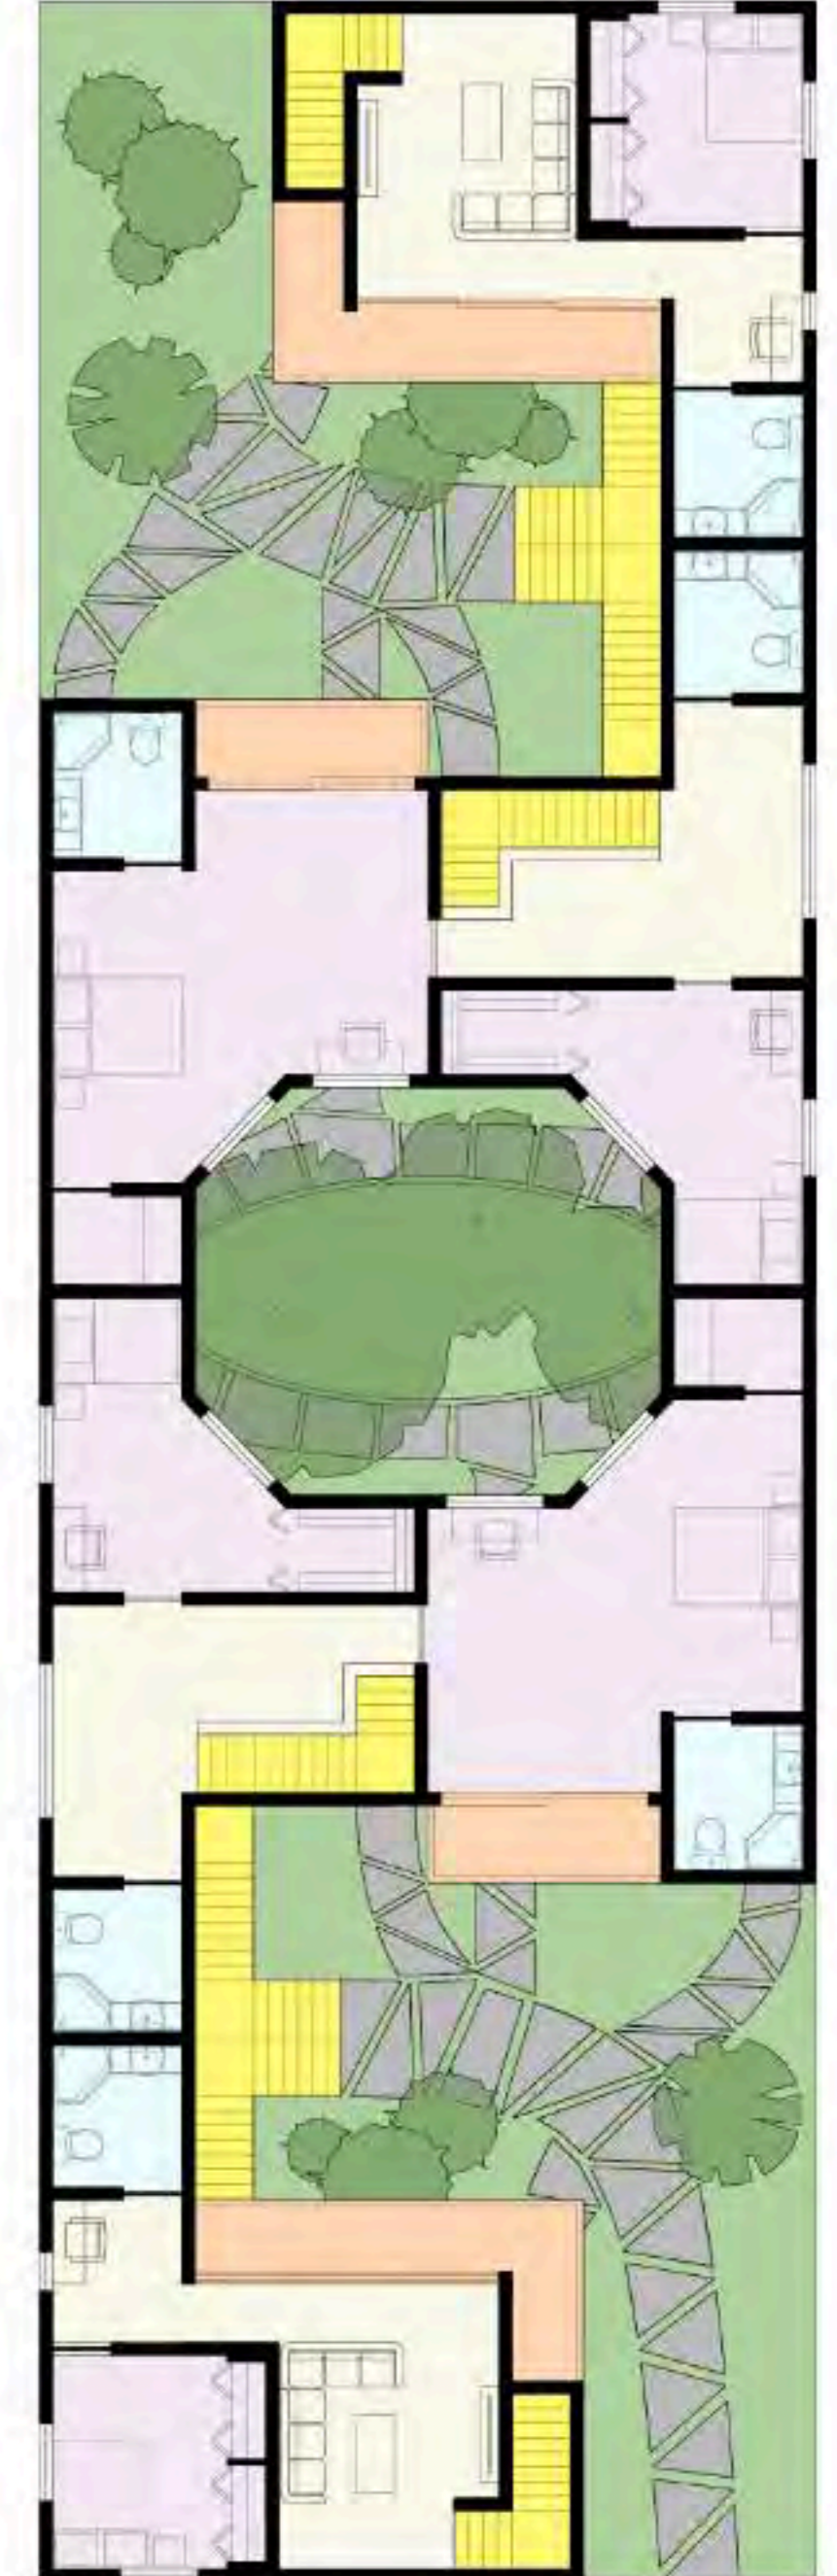

Third Floor Plan